



COMPLETION PLAN OF A MAIN COLLEGE BUILDING FOR SREE BUDDHA COLLEGE OF ENGINEERING AT PATTOOR, NOORANADU VILLAGE, MAVELIKKARA TALUK, ALLEPPY DISTRICT

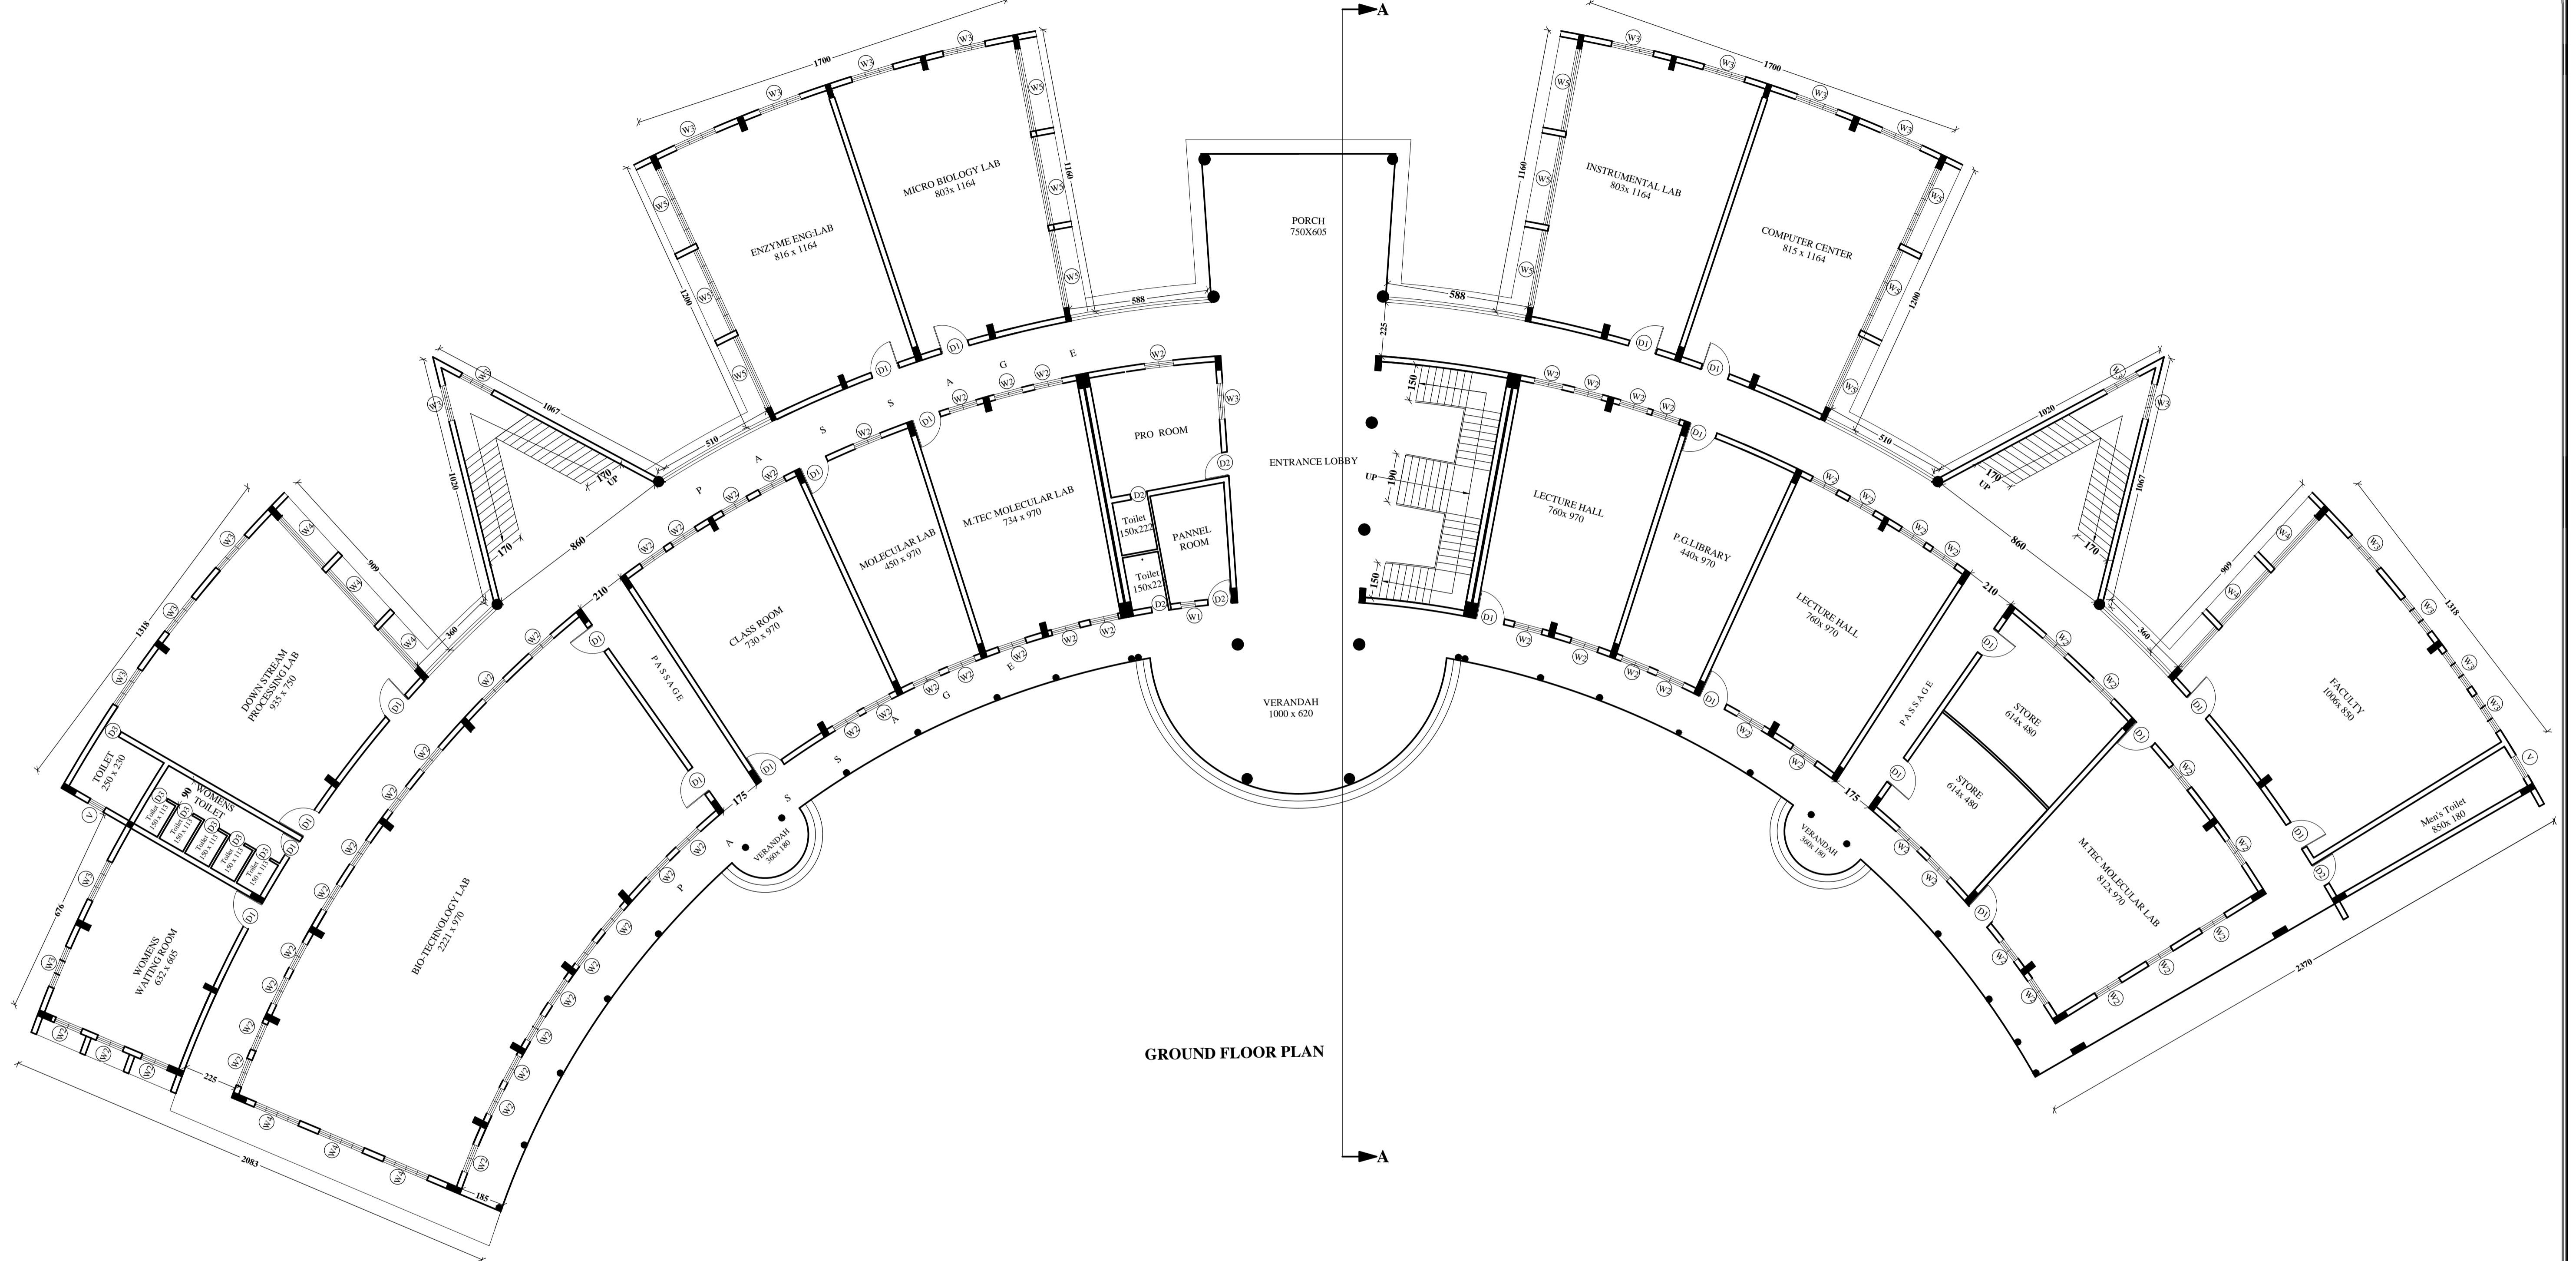

GROUND FLOOR PLAN

PROJECT	CLIENT	LAND DETAILS	SPECIFICATION	PLINTH AREA	DRAWING TITLE	CERTIFICATE	DRAWN BY	SIG-OF-ENGINEER	SIG-OF-OWNER
COMPLETION PLAN OF A COLLEGE BUILDING FOR SREE BUDDHA COLLEGE OF ENGINEERING AT PATTOOR, NOORANADU, ALLEPPY	SREE BUDDHA COLLEGE OF ENGINEERING	Extend of Land	20 Acre	DOORS D 150 x 240 D1 120 x 240 D2 100 x 240 D3 80 x 210	G.F	2229.26m ²	All Dimensions are in Cms Scale 1:100 Certified that measurements shown in the plan and site plan are correct		
		Survey No	686/1/3, 686/17/19/13, 686/14		F.F	2183.84m ²			
		Village	Nooranadu		S.F	2183.84m ²			
		Panchayath	Nooranadu	T.F	41.27m ²				
		Taluk	Mavelikkara	Total	6638.21m ²				
District	Alleppy								

COMPLETION PLAN OF A MAIN COLLEGE BUILDING FOR SREE BUDDHA COLLEGE OF ENGINEERING AT PATTOOR, NOORANADU VILLAGE, MAVELIKKARA TALUK, ALLEPPY DISTRICT

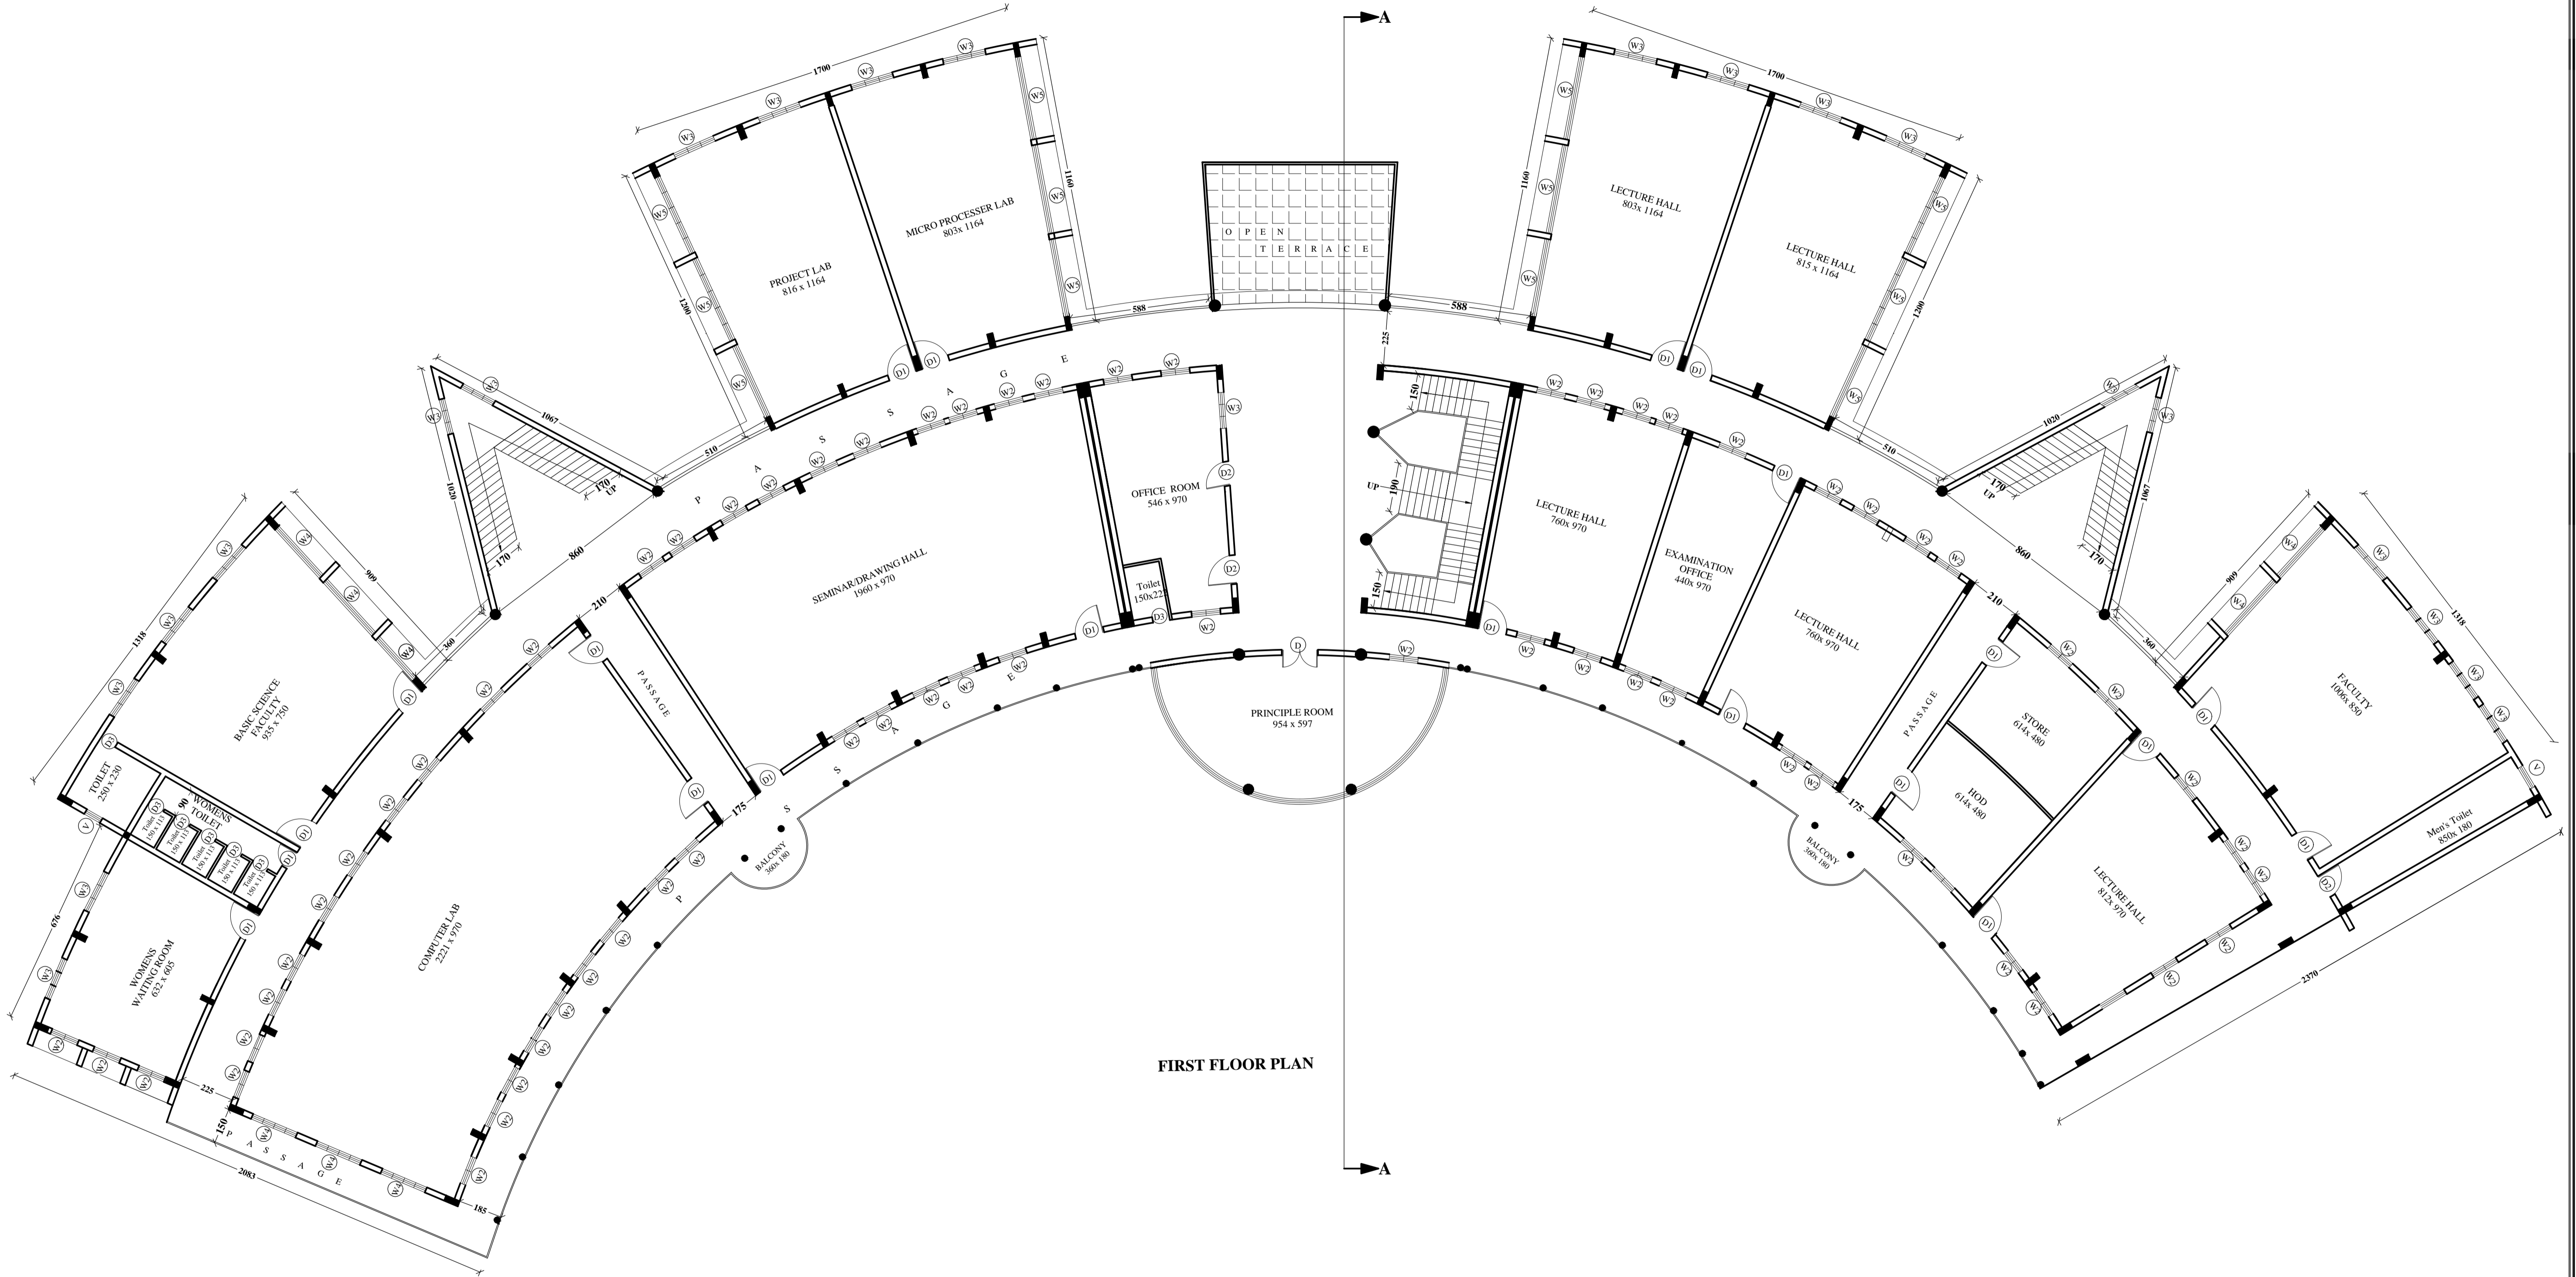


FIRST FLOOR PLAN

PRODUCED BY AN AUTODESK EDUCATIONAL PRODUCT

PRODUCED BY AN AUTODESK EDUCATIONAL PRODUCT

PROJECT	CLIENT	LAND DETAILS	SPECIFICATION	PLINTH AREA	DRAWING TITLE	CERTIFICATE	DRAWN BY	SIG:OF:ENGINEER	SIG:OF:OWNER
COMPLETION PLAN OF A COLLEGE BUILDING FOR SREE BUDDHA COLLEGE OF ENGINEERING AT PATTOOR, NOORANADU, ALLEPPY	SREE BUDDHA COLLEGE OF ENGINEERING	Extend of Land	20 Acre	G.F 2229.26m ² F.F 2183.84m ² S.F 2183.84m ² T.F 41.27m ² Total 6638.21m ²	All Dimensions are in Cms Scale 1:100	Certified that measurements shown in the plan and site plan are correct			
		Survey No	686/1/3, 686/17/19/13, 686/14						
		Village	Nooranadu						
		Panchayath	Nooranadu						
		Taluk	Mavelikkara						
		District	Alleppy						

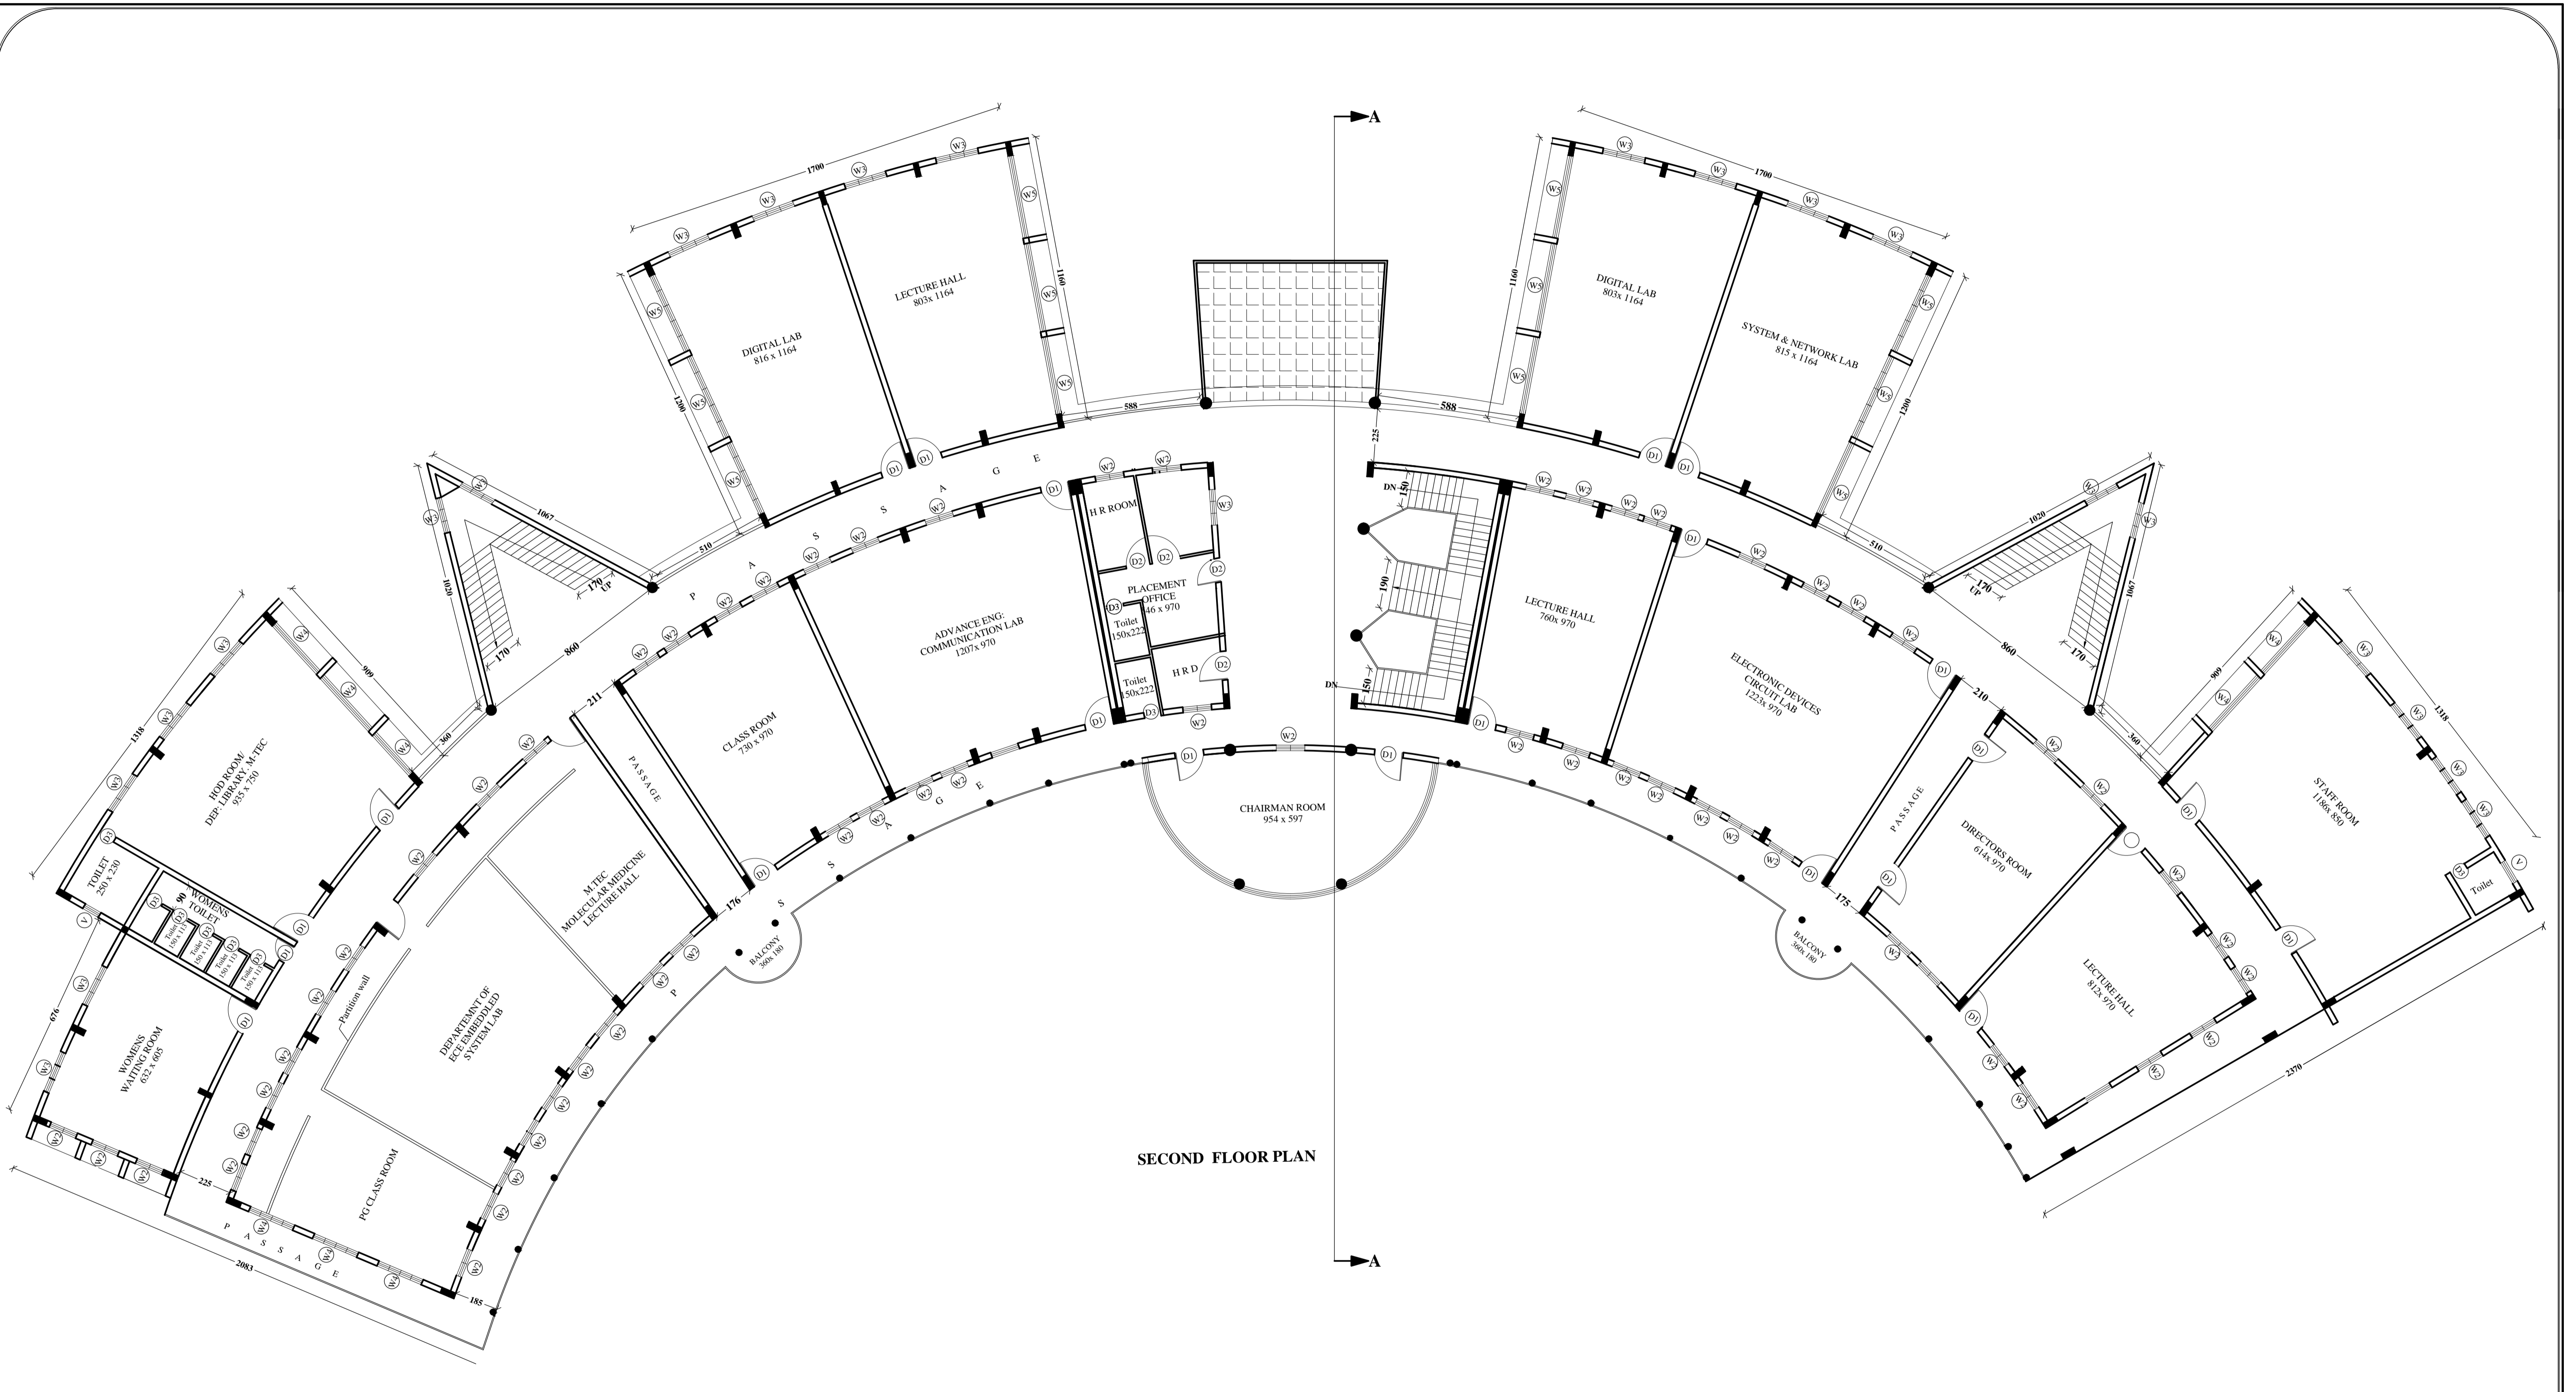


SECOND FLOOR PLAN


PROJECT	CLIENT	LAND DETAILS	SPECIFICATION	PLINTH AREA	DRAWING TITLE	CERTIFICATE	DRAWN BY	SIG:OF:ENGINEER	SIG:OF:OWNER	
COMPLETION PLAN OF A COLLEGE BUILDING FOR SREE BUDDHA COLLEGE OF ENGINEERING AT PATTOOR, NOORANADU, ALLEPPY	SREE BUDDHA COLLEGE OF ENGINEERING	Extend of Land	20 Acre	DOORS D 150 x 240 D1 120 x 240 D2 100 x 240 D3 80 x 210	G.F	All Dimensions are in Cms Scale 1:100 Certified that measurements shown in the plan and site plan are correct				
		Survey No	686/1/3, 686/17/19/13, 686/14		F.F					2183.84m ²
		Village	Nooranadu	WINDOWS W4 220 x 180 W3 180 x 180 W2 120 x 180 V 100 x 60	S.F					
		Panchayath	Nooranadu		T.F					41.27m ²
		Taluk	Mavelikkara		Total					6638.21m ²
		District	Alleppy							



E L E V A T I O N

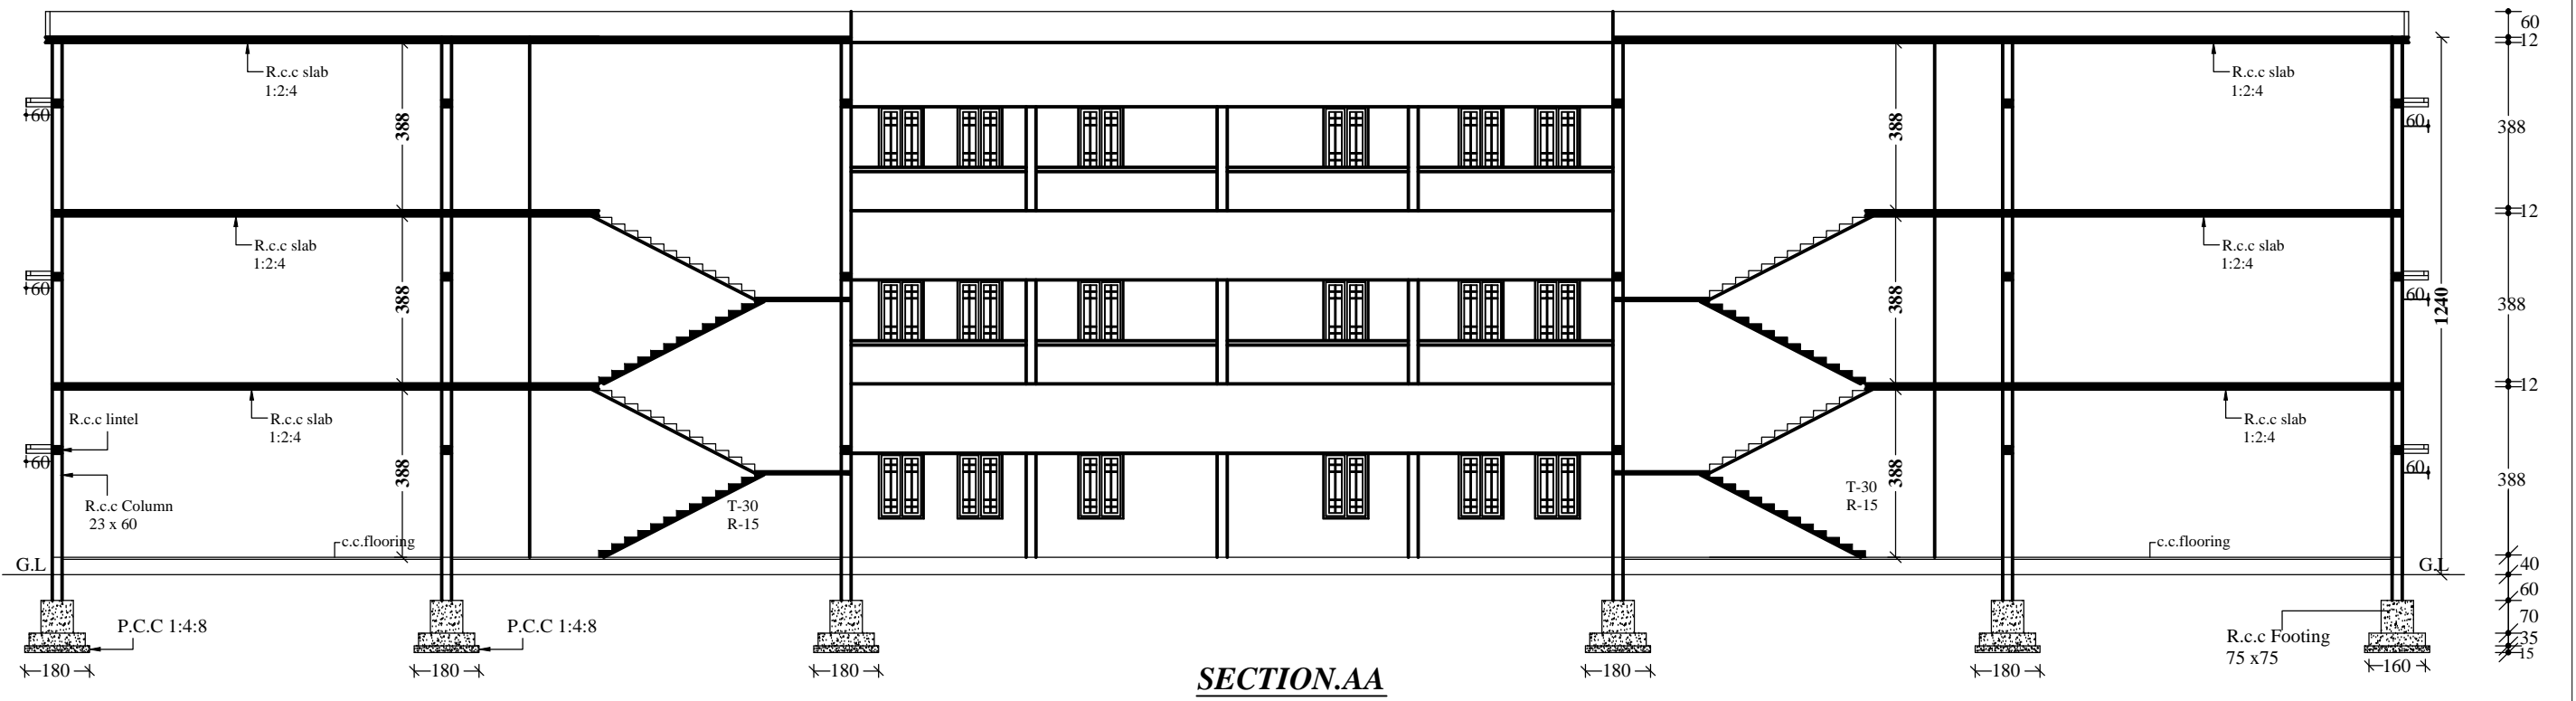


**COMPLETION PLAN OF A MECHANICAL & ELECTRICAL BLOCK FOR SREE BUDDHA COLLEGE OF ENGINEERING
AT PATTOOR, NOORANADU VILLAGE, NAVELIKKARA TALUK, ALLEPPY DISTRICT**

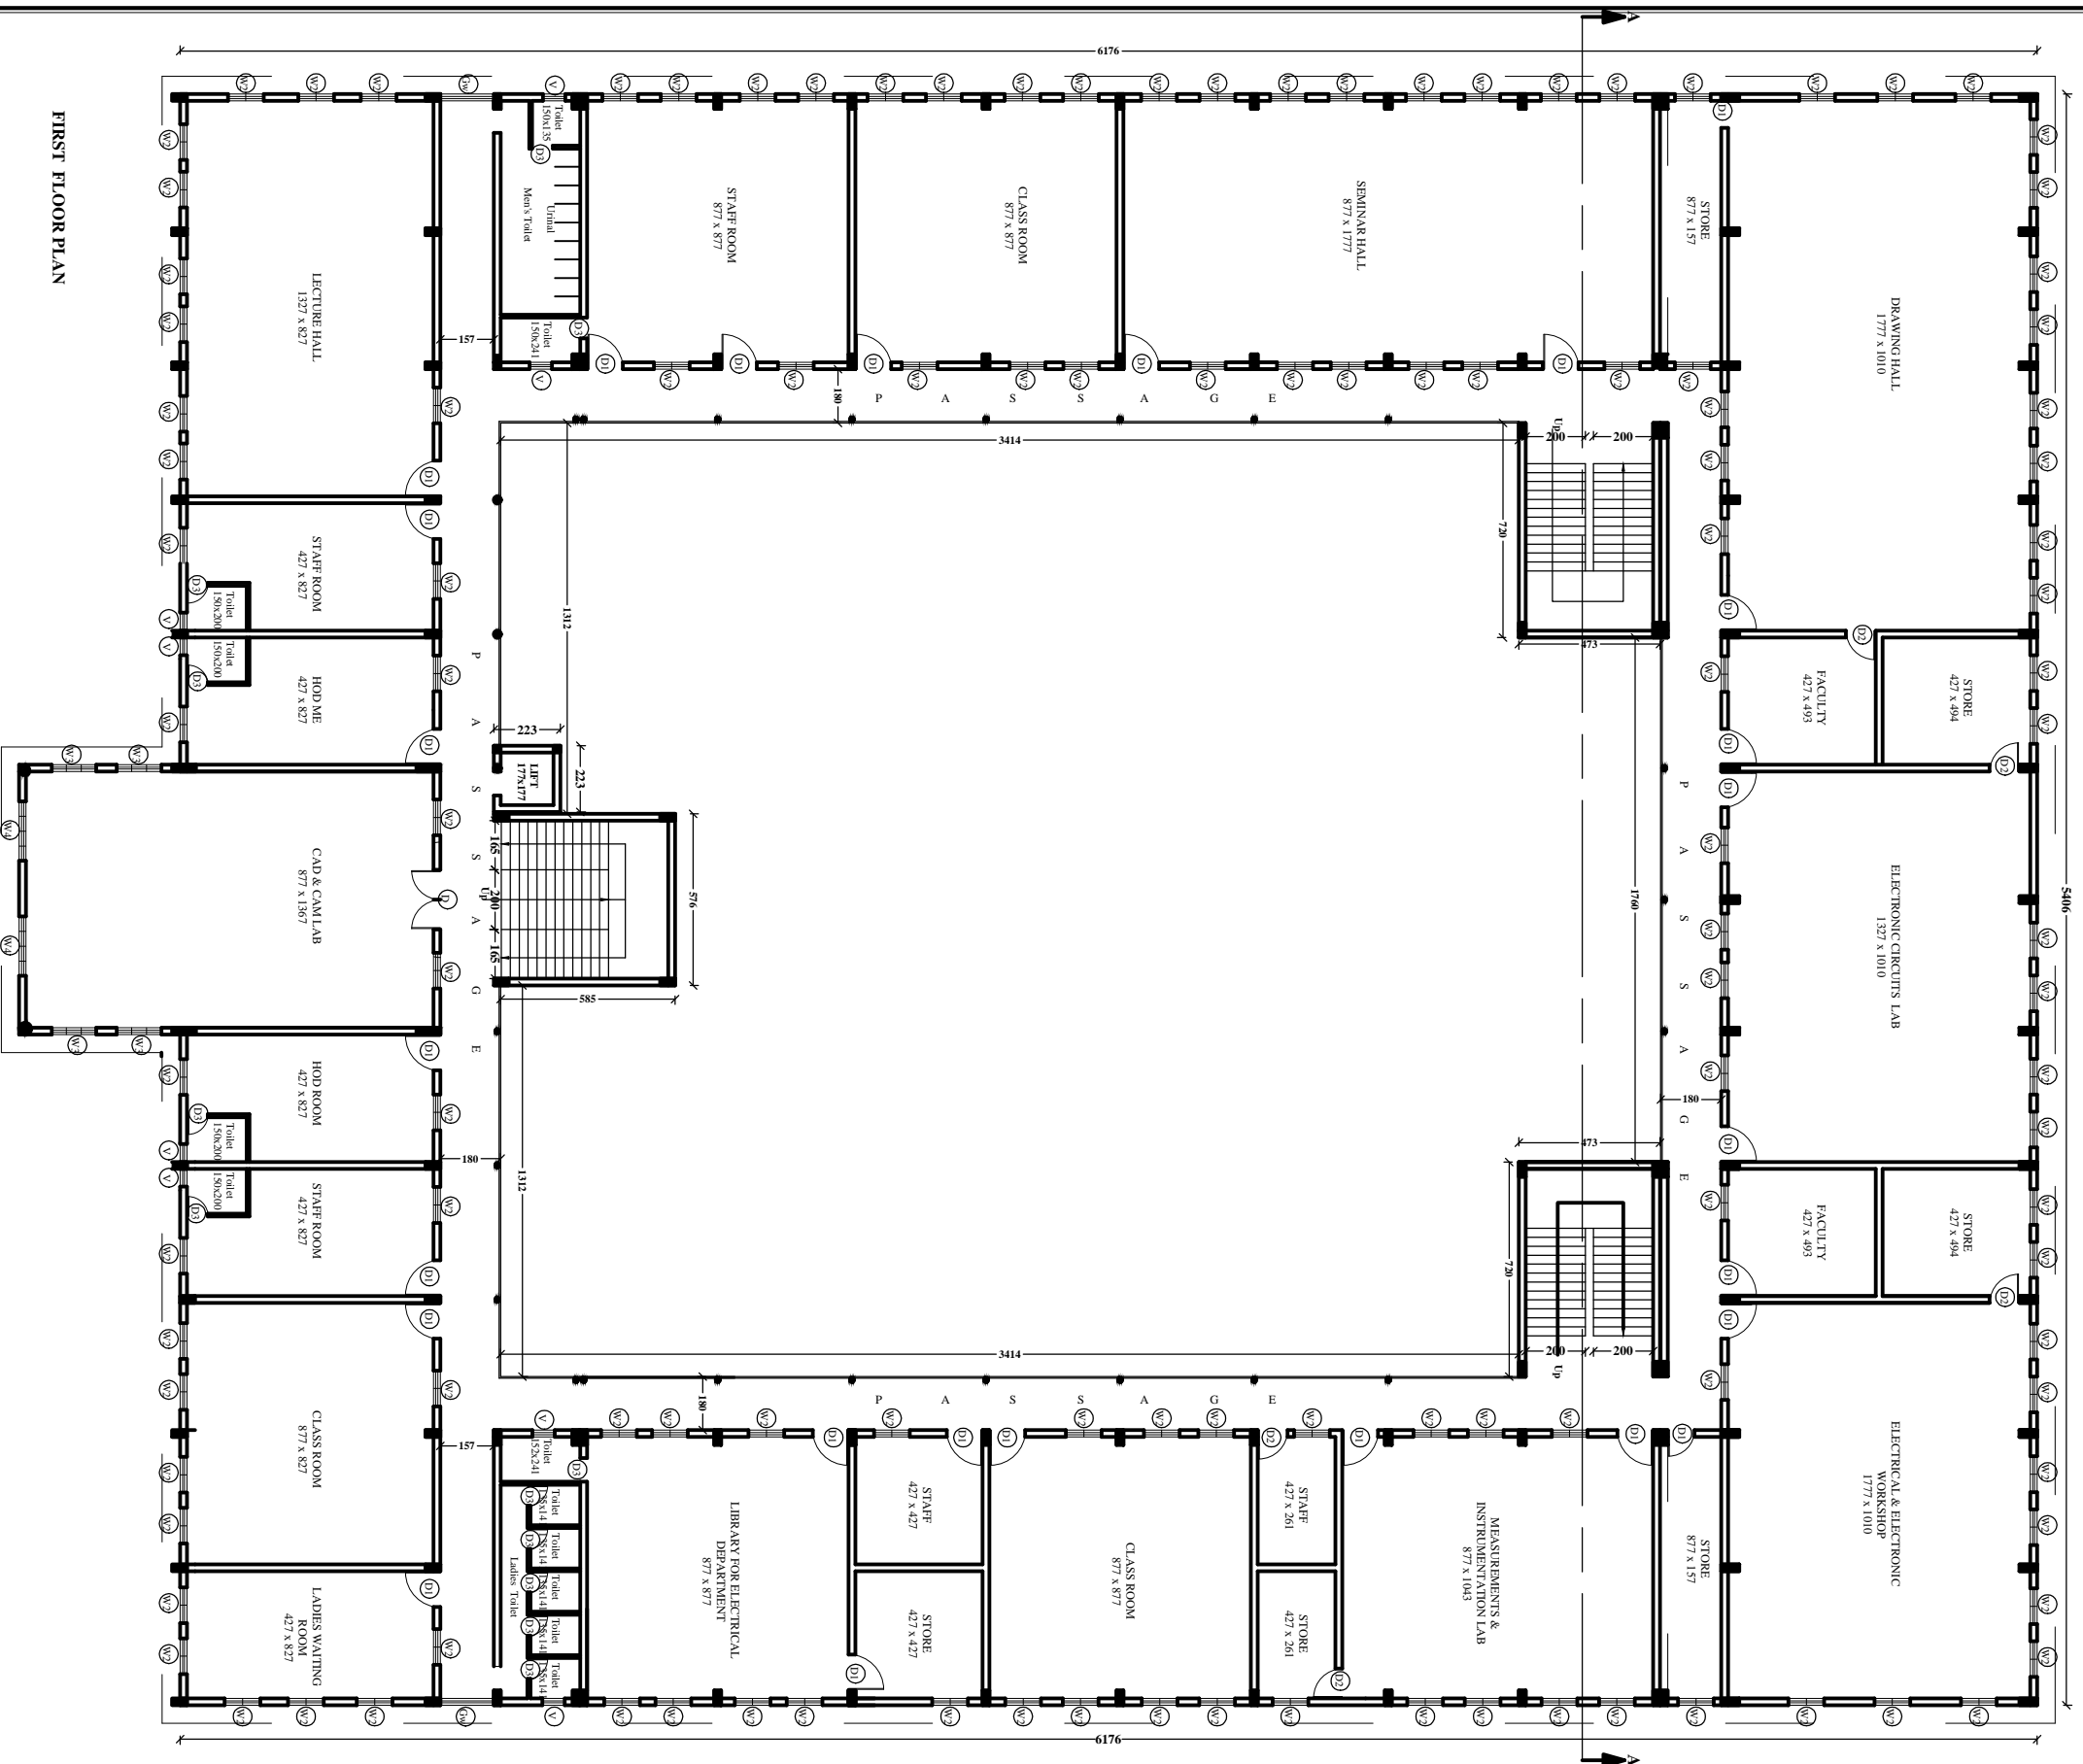

PROJECT	CLIENT	LAND DETAILS		SPECIFICATION		PLINTH AREA		CERTIFICATE	SIG: OF: ENGINEER	SIG: OF: OWNER
COMPLETION PLAN OF A MECHANICAL & ELECTRICAL BLOCK FOR SREE BUDDHA COLLEGE ENGINEERING, AT PATTOOR, NOORANADU, ALLEPPY	SREE BUDDHA COLLEGE OF ENGINEERING	Extend of Land	30 Acre	DOORS	D	200 x 240	Est	Certified that measurements shown in the plan and site plan are correct		
		Survey No	694/9	D1	120 x 240	G.F	2196.70 m ²			
Village Tanchayath Taluk		Nonrnodu Nooranadu Marekkara		D2	100 x 240	D3	80 x 240	F.F	2196.70 m ²	4.97 m ²
				D3	80 x 240	W3	180 x 180	S.F	2196.70 m ²	4.97 m ²
WINDOWS		W4		W4	200 x 180	W3	180 x 180	T.F	41.52 m ²	
				W2	120 x 180	W4	427 x 358	Gw	150 x 150	Total
								All Dimensions are in Cms		
								Scale		1:100

DRAWING TITLE


**COMPLETION PLAN OF A MECHANICAL & ELECTRICAL BLOCK FOR SREE BUDDHA COLLEGE OF ENGINEERING
AT PATTOOR, NOORANADU VILLAGE, MAVELIKARA TALUK, ALLEPPY DISTRICT**

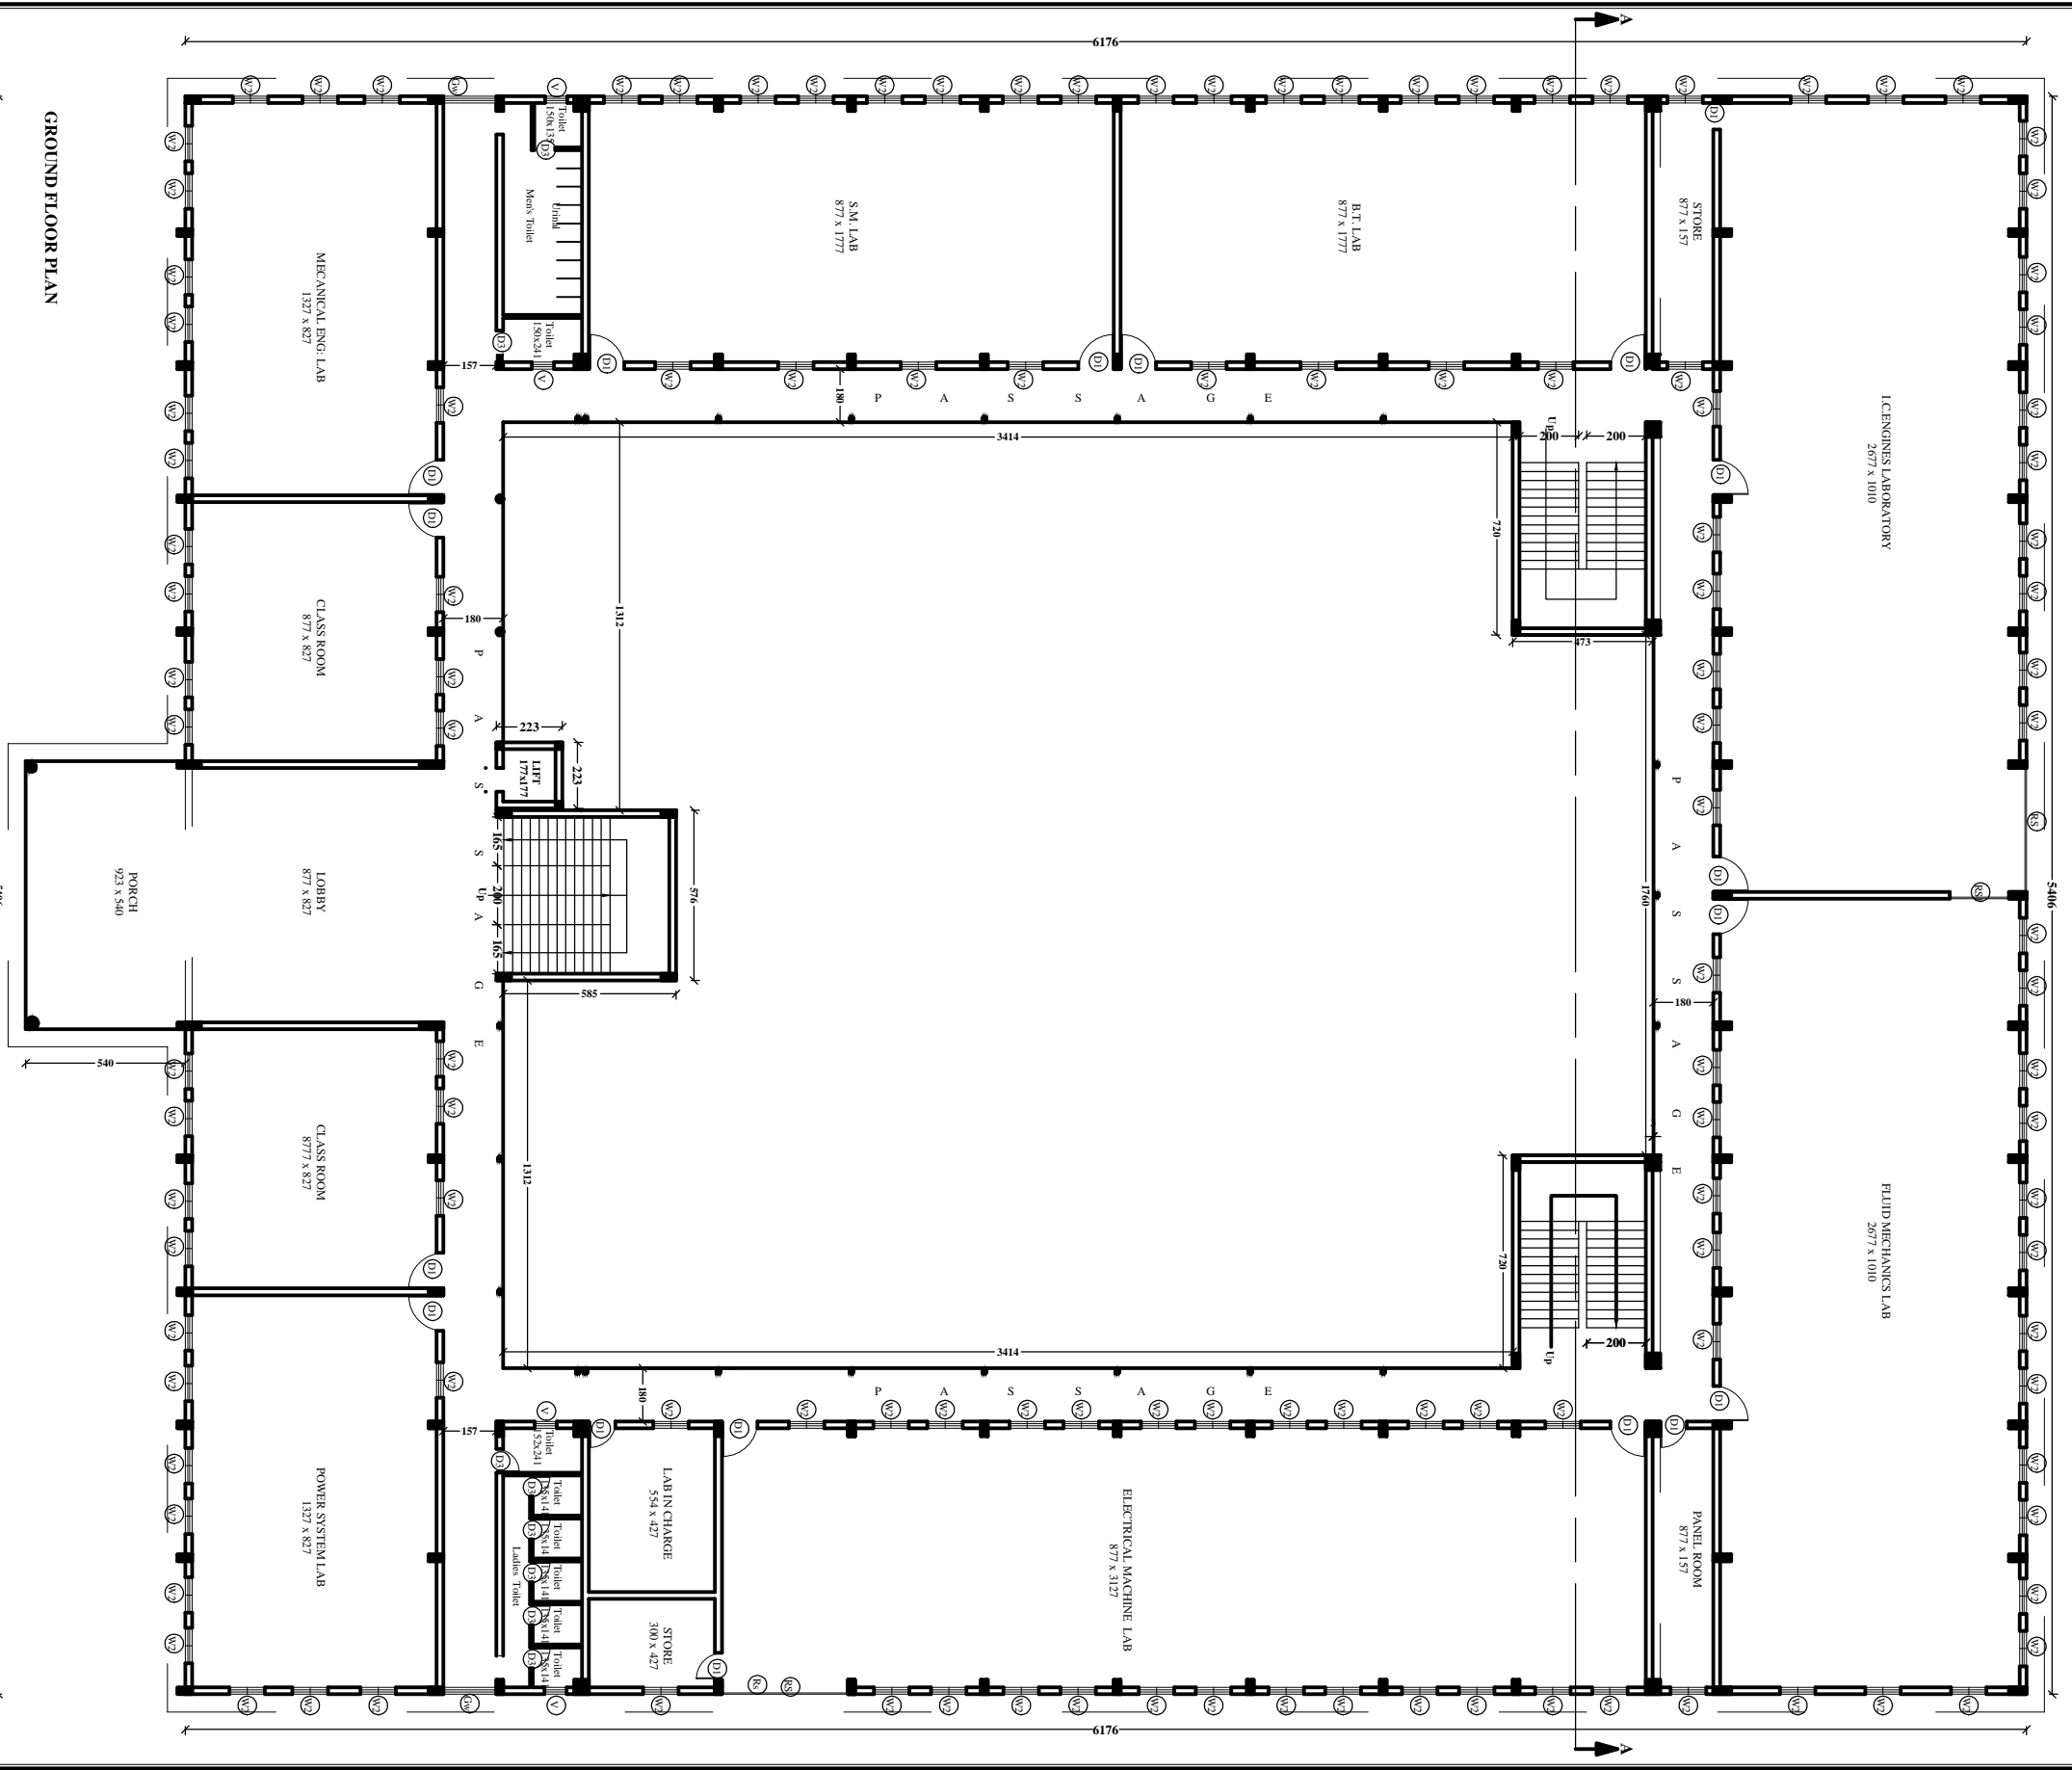


GROUND FLOOR PLAN

PROJECT	CLIENT	LAND DETAILS	SPECIFICATION	PLINTH AREA	CERTIFICATE	SIG:OF:ENGINEER	SIG:OF:OWNER	
COMPLETION PLAN OF A MECHANICAL & ELECTRICAL BLOCK FOR SREE BUDDHA COLLEGE ENGINEERING AT PATTOOR, NOORANADU, ALLEPPY	SREE BUDDHA COLLEGE OF ENGINEERING	Extend of Land	20 Acre		Certified that measurements shown in the plan and site plan are correct.	
		Survey No	6949	
		Village	Nooranadu		DRAWING TITLE	
		Taluk	Mavelikara	
		WINDOWS	<table border="1"> <tr> <td>D</td> <td>200 x 240</td> <td>Ext</td> <td>2196.70 m²</td> <td>Pro:</td> <td>4.97 m²</td> </tr> <tr> <td>D1</td> <td>120 x 240</td> <td>G.F.</td> <td>2196.70 m²</td> <td></td> <td></td> </tr> <tr> <td>D2</td> <td>100 x 240</td> <td>D3</td> <td>80 x 210</td> <td>F.F.</td> <td>2196.70 m²</td> <td>4.97 m²</td> </tr> <tr> <td>R</td> <td>427 x 358</td> <td>S.F.</td> <td>2196.70 m²</td> <td></td> <td>4.97 m²</td> </tr> <tr> <td>W1</td> <td>200 x 180</td> <td>T.P.</td> <td>41.52 m²</td> <td></td> <td></td> </tr> <tr> <td>W2</td> <td>120 x 180</td> <td>Total</td> <td>6631.62 m²</td> <td></td> <td>14.91 m²</td> </tr> <tr> <td>W3</td> <td>180 x 180</td> <td></td> <td></td> <td></td> <td></td> </tr> <tr> <td>W4</td> <td>120 x 180</td> <td></td> <td></td> <td></td> <td></td> </tr> <tr> <td>W5</td> <td>120 x 150</td> <td></td> <td></td> <td></td> <td></td> </tr> <tr> <td>W6</td> <td>80 x 60</td> <td></td> <td></td> <td></td> <td></td> </tr> </table>	D	200 x 240	Ext	2196.70 m ²	Pro:	4.97 m ²	D1	120 x 240	G.F.	2196.70 m ²			D2	100 x 240	D3	80 x 210	F.F.	2196.70 m ²	4.97 m ²	R	427 x 358	S.F.	2196.70 m ²		4.97 m ²	W1	200 x 180	T.P.	41.52 m ²			W2	120 x 180	Total	6631.62 m ²		14.91 m ²	W3	180 x 180					W4	120 x 180					W5	120 x 150					W6	80 x 60								
D	200 x 240	Ext	2196.70 m ²	Pro:	4.97 m ²	
D1	120 x 240	G.F.	2196.70 m ²	
D2	100 x 240	D3	80 x 210	F.F.	2196.70 m ²	4.97 m ²	
R	427 x 358	S.F.	2196.70 m ²		4.97 m ²	
W1	200 x 180	T.P.	41.52 m ²	
W2	120 x 180	Total	6631.62 m ²		14.91 m ²	
W3	180 x 180	
W4	120 x 180	
W5	120 x 150	
W6	80 x 60	


**COMPLETION PLAN OF A MECHANICAL & ELECTRICAL BLOCK FOR SREE BUDDHA COLLEGE OF ENGINEERING
AT PATTOOR, NOORANADU VILLAGE, MAVELIKKARA TALUK, ALLEPPY DISTRICT**

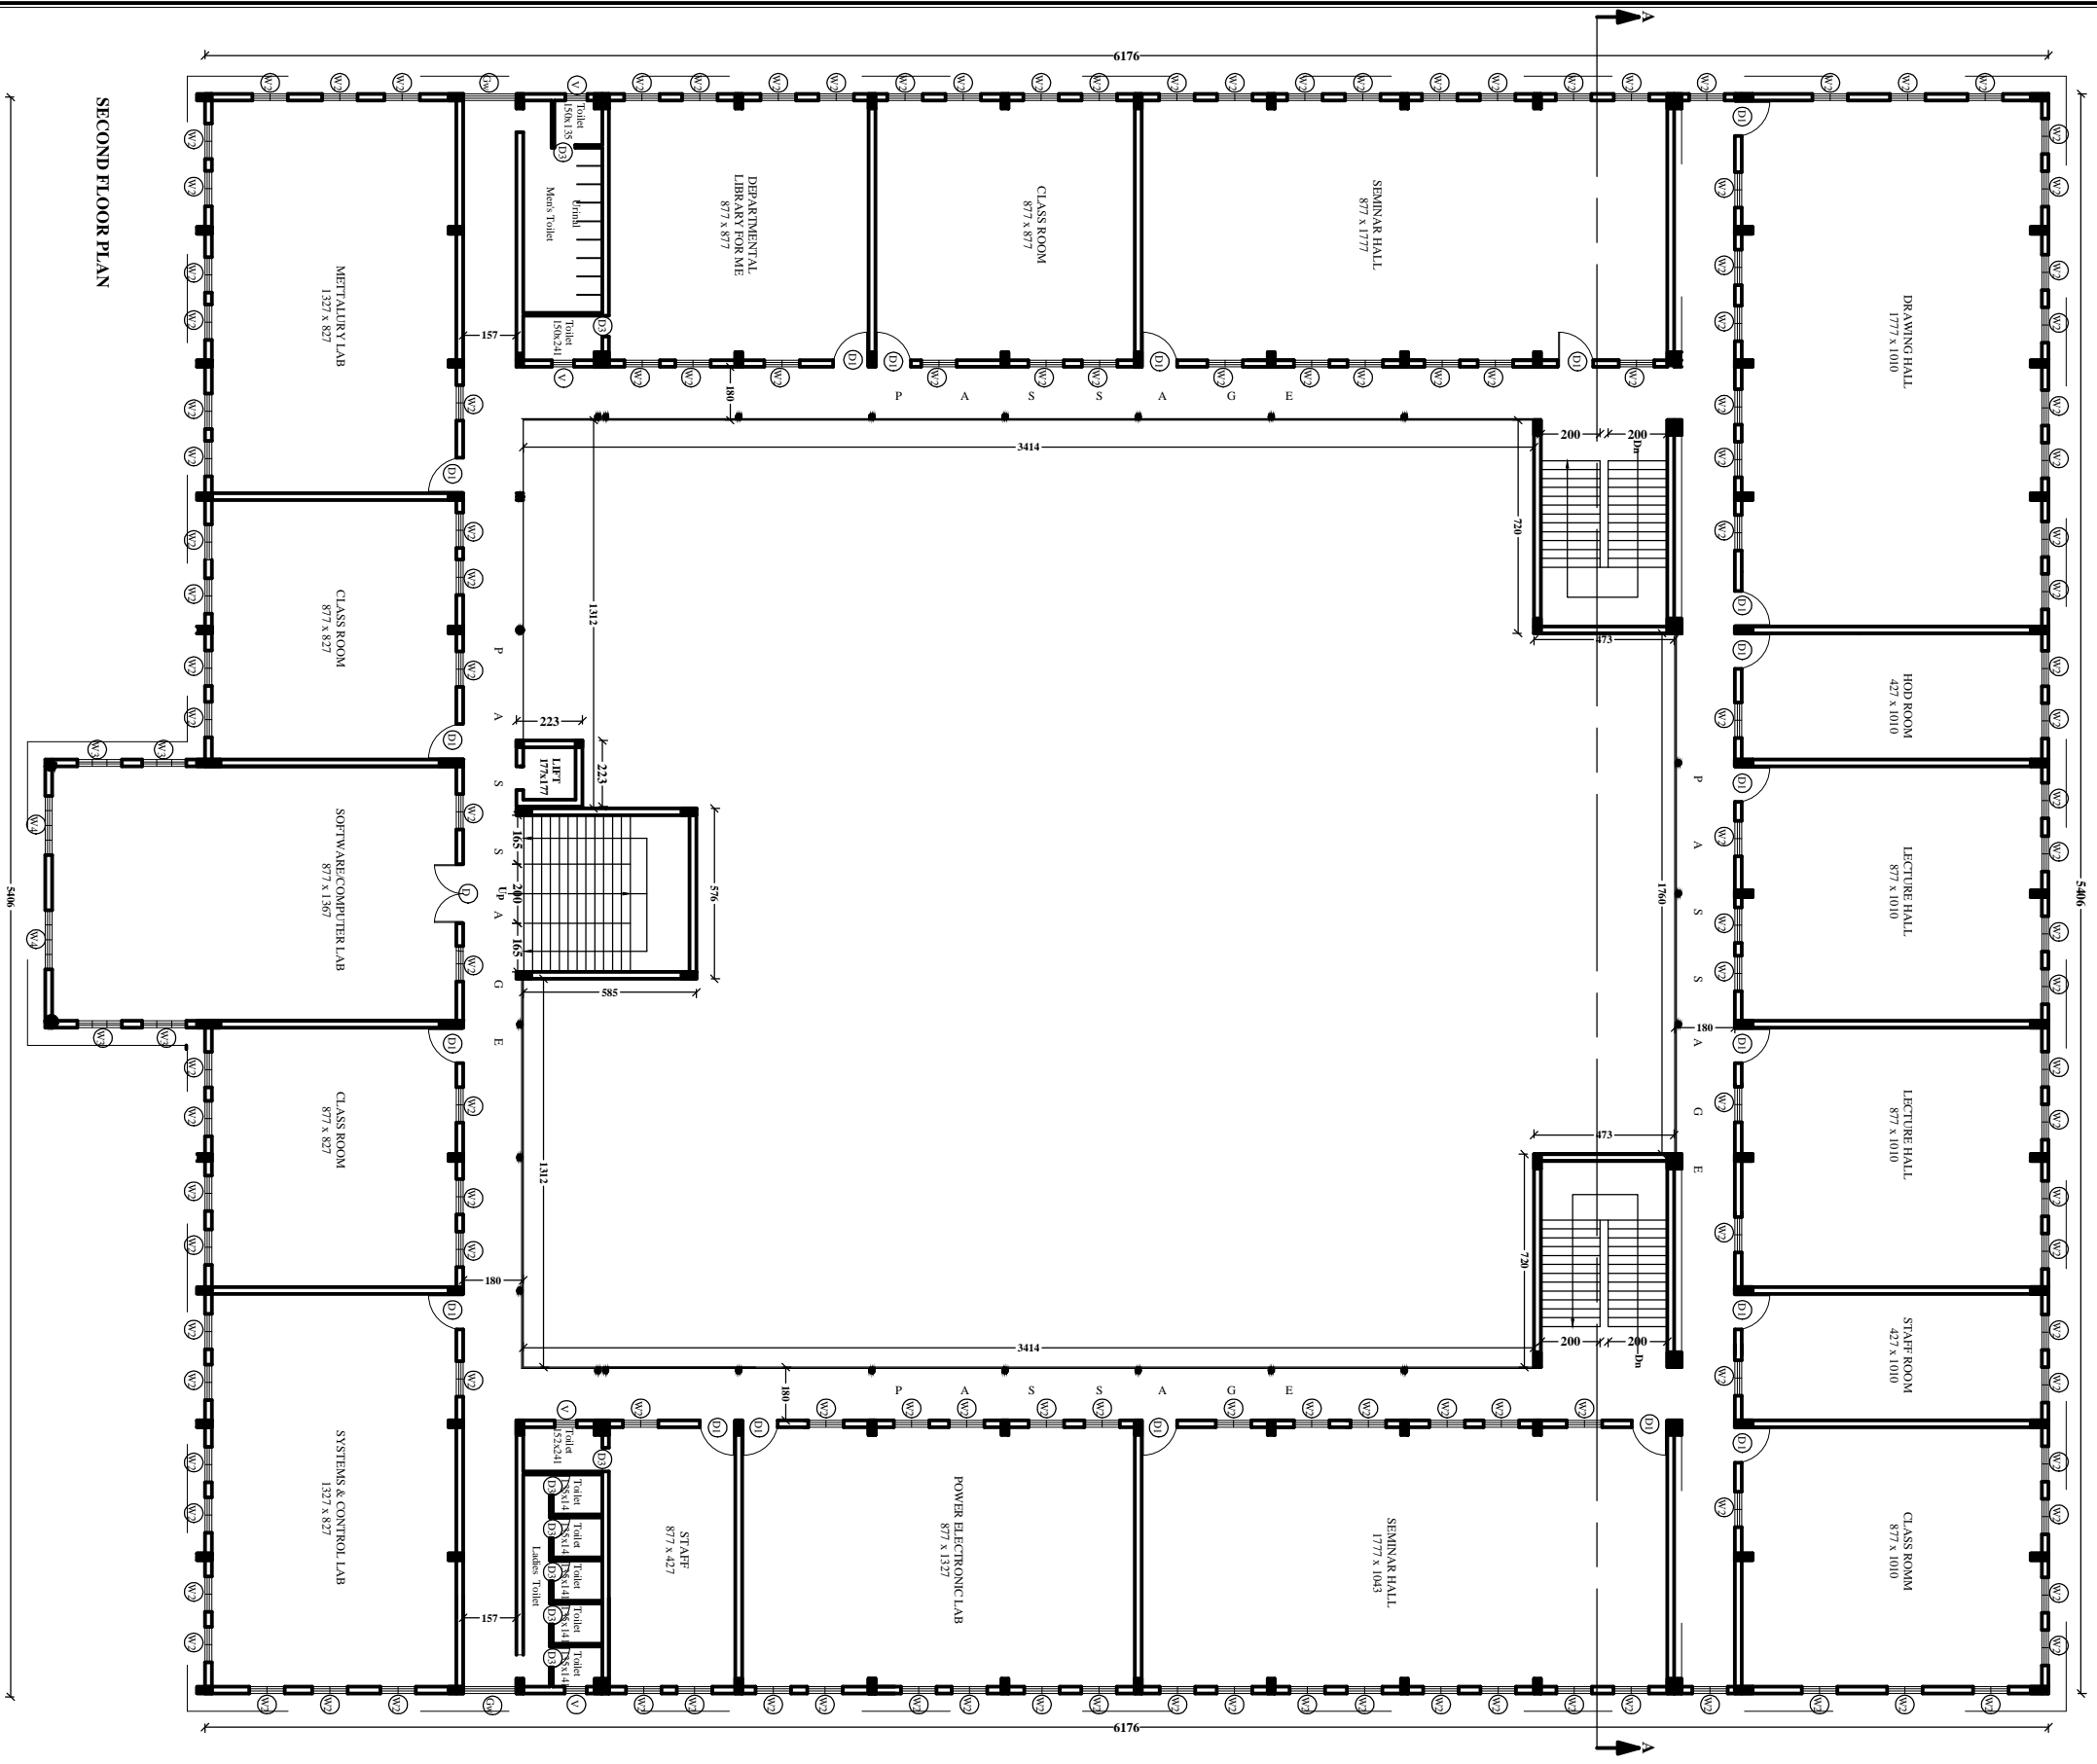

PROJECT		CLIENT		LAND DETAILS		SPECIFICATION		PLINTH AREA		CERTIFICATE		SIG.OF:ENGINEER		SIG.OF:OWNER		
COMPLETION PLAN OF A MECHANICAL & ELECTRICAL BLOCK FOR SREE BUDDHA COLLEGE ENGINEERING AT PATTOOR, NOORANADU, ALLEPPY		SREE BUDDHA COLLEGE OF ENGINEERING		Extend of Land	20 Acre	DOORS	D 200 x 240	Ext	2106.70 m ²	Pvt	4.97 m ²	Certified that measurements shown in the plan and site plan are correct.	DRAWING TITLE	All Dimensions are in Cms.	Scale	1:100
				Survey No	694/9	D1 120 x 240	G.F	2106.70 m ²	4.97 m ²							
				Village	Nooranadu	D2 100 x 240	D3 80 x 210	Rk	427 x 358	F.F	2106.70 m ²	4.97 m ²				
				Panchayath	Nooranadu	W3 200 x 180	W4 180 x 180	S.F	2106.70 m ²	4.97 m ²						
				Taluk	Mavelikkara	W2 120 x 180	Cw 150 x 150	T.F	41.52 m ²							
						W1 80 x 60	V	Twall	6631.62m ²	14.91m ²						

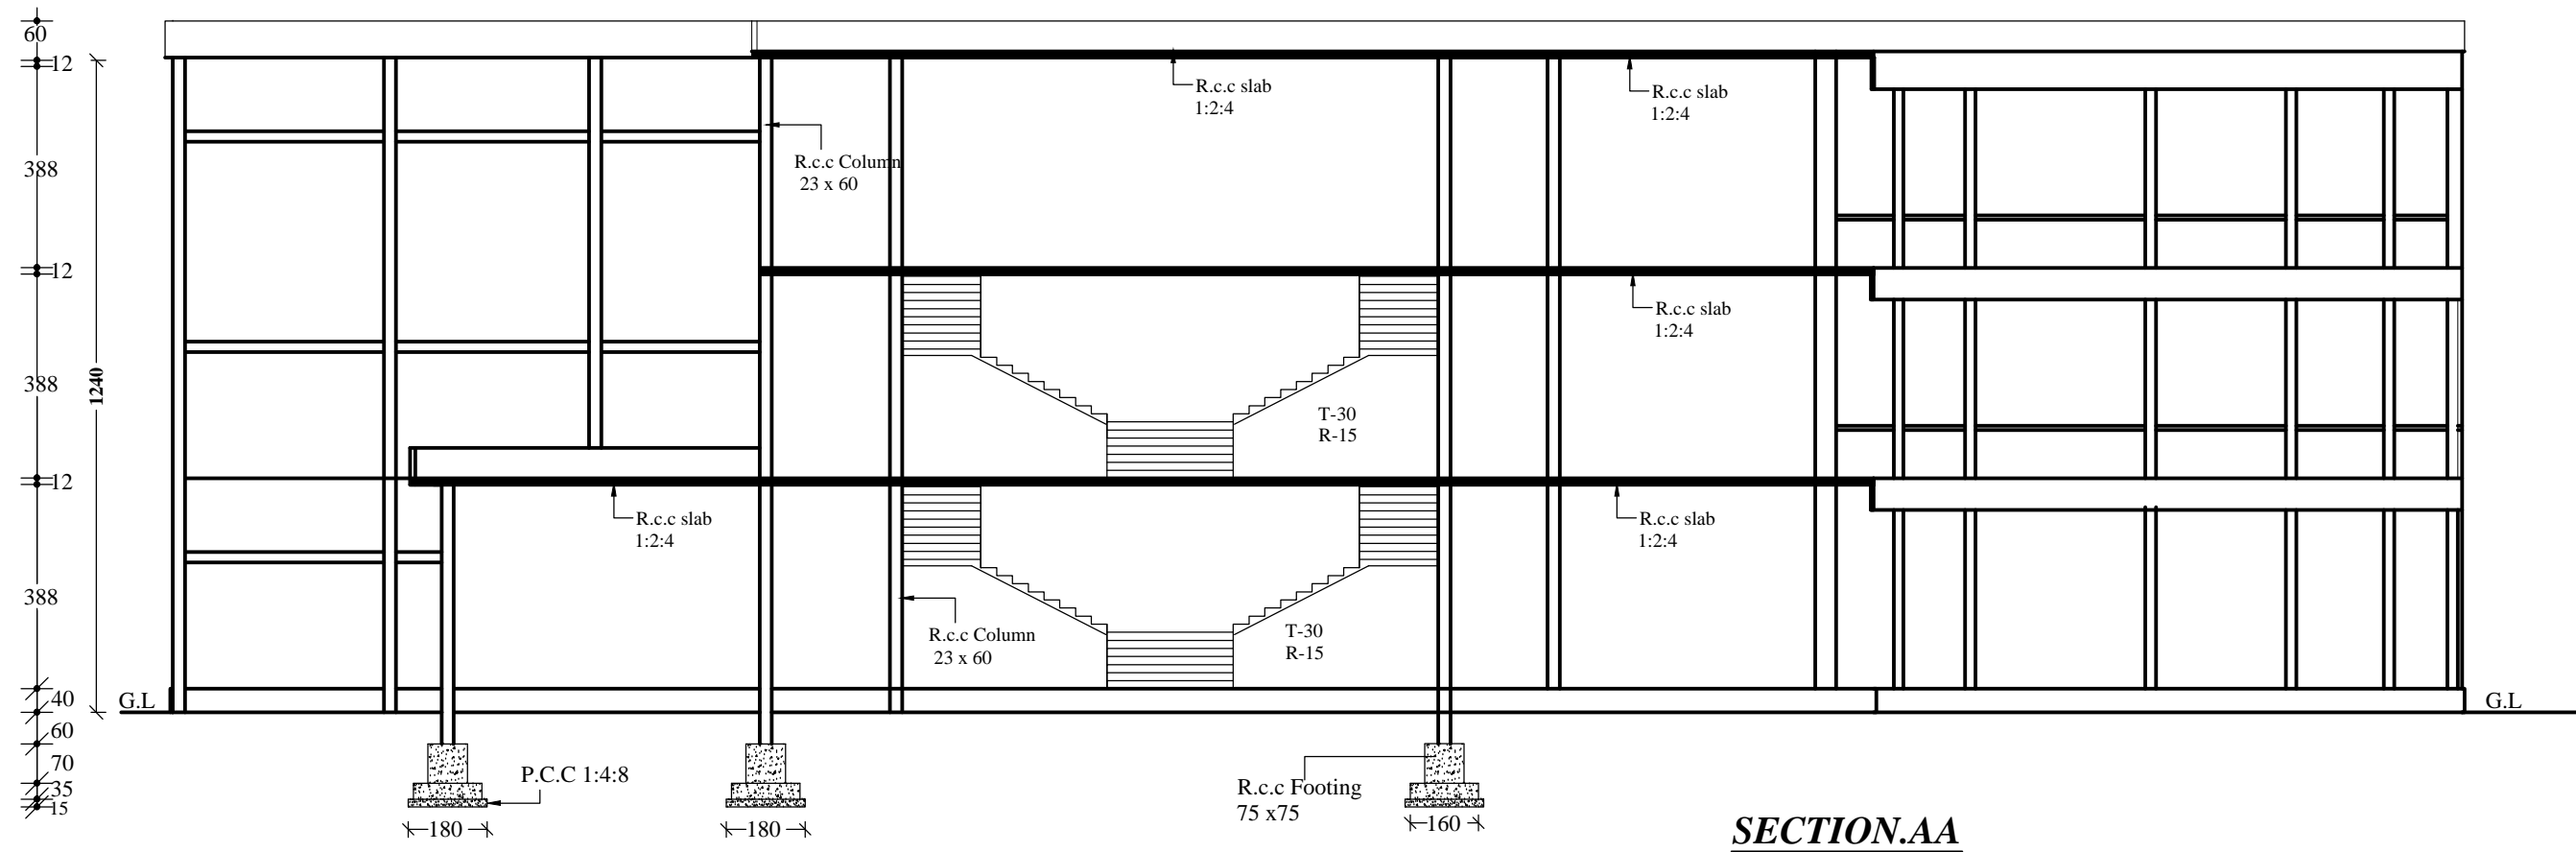


SECTION.AA

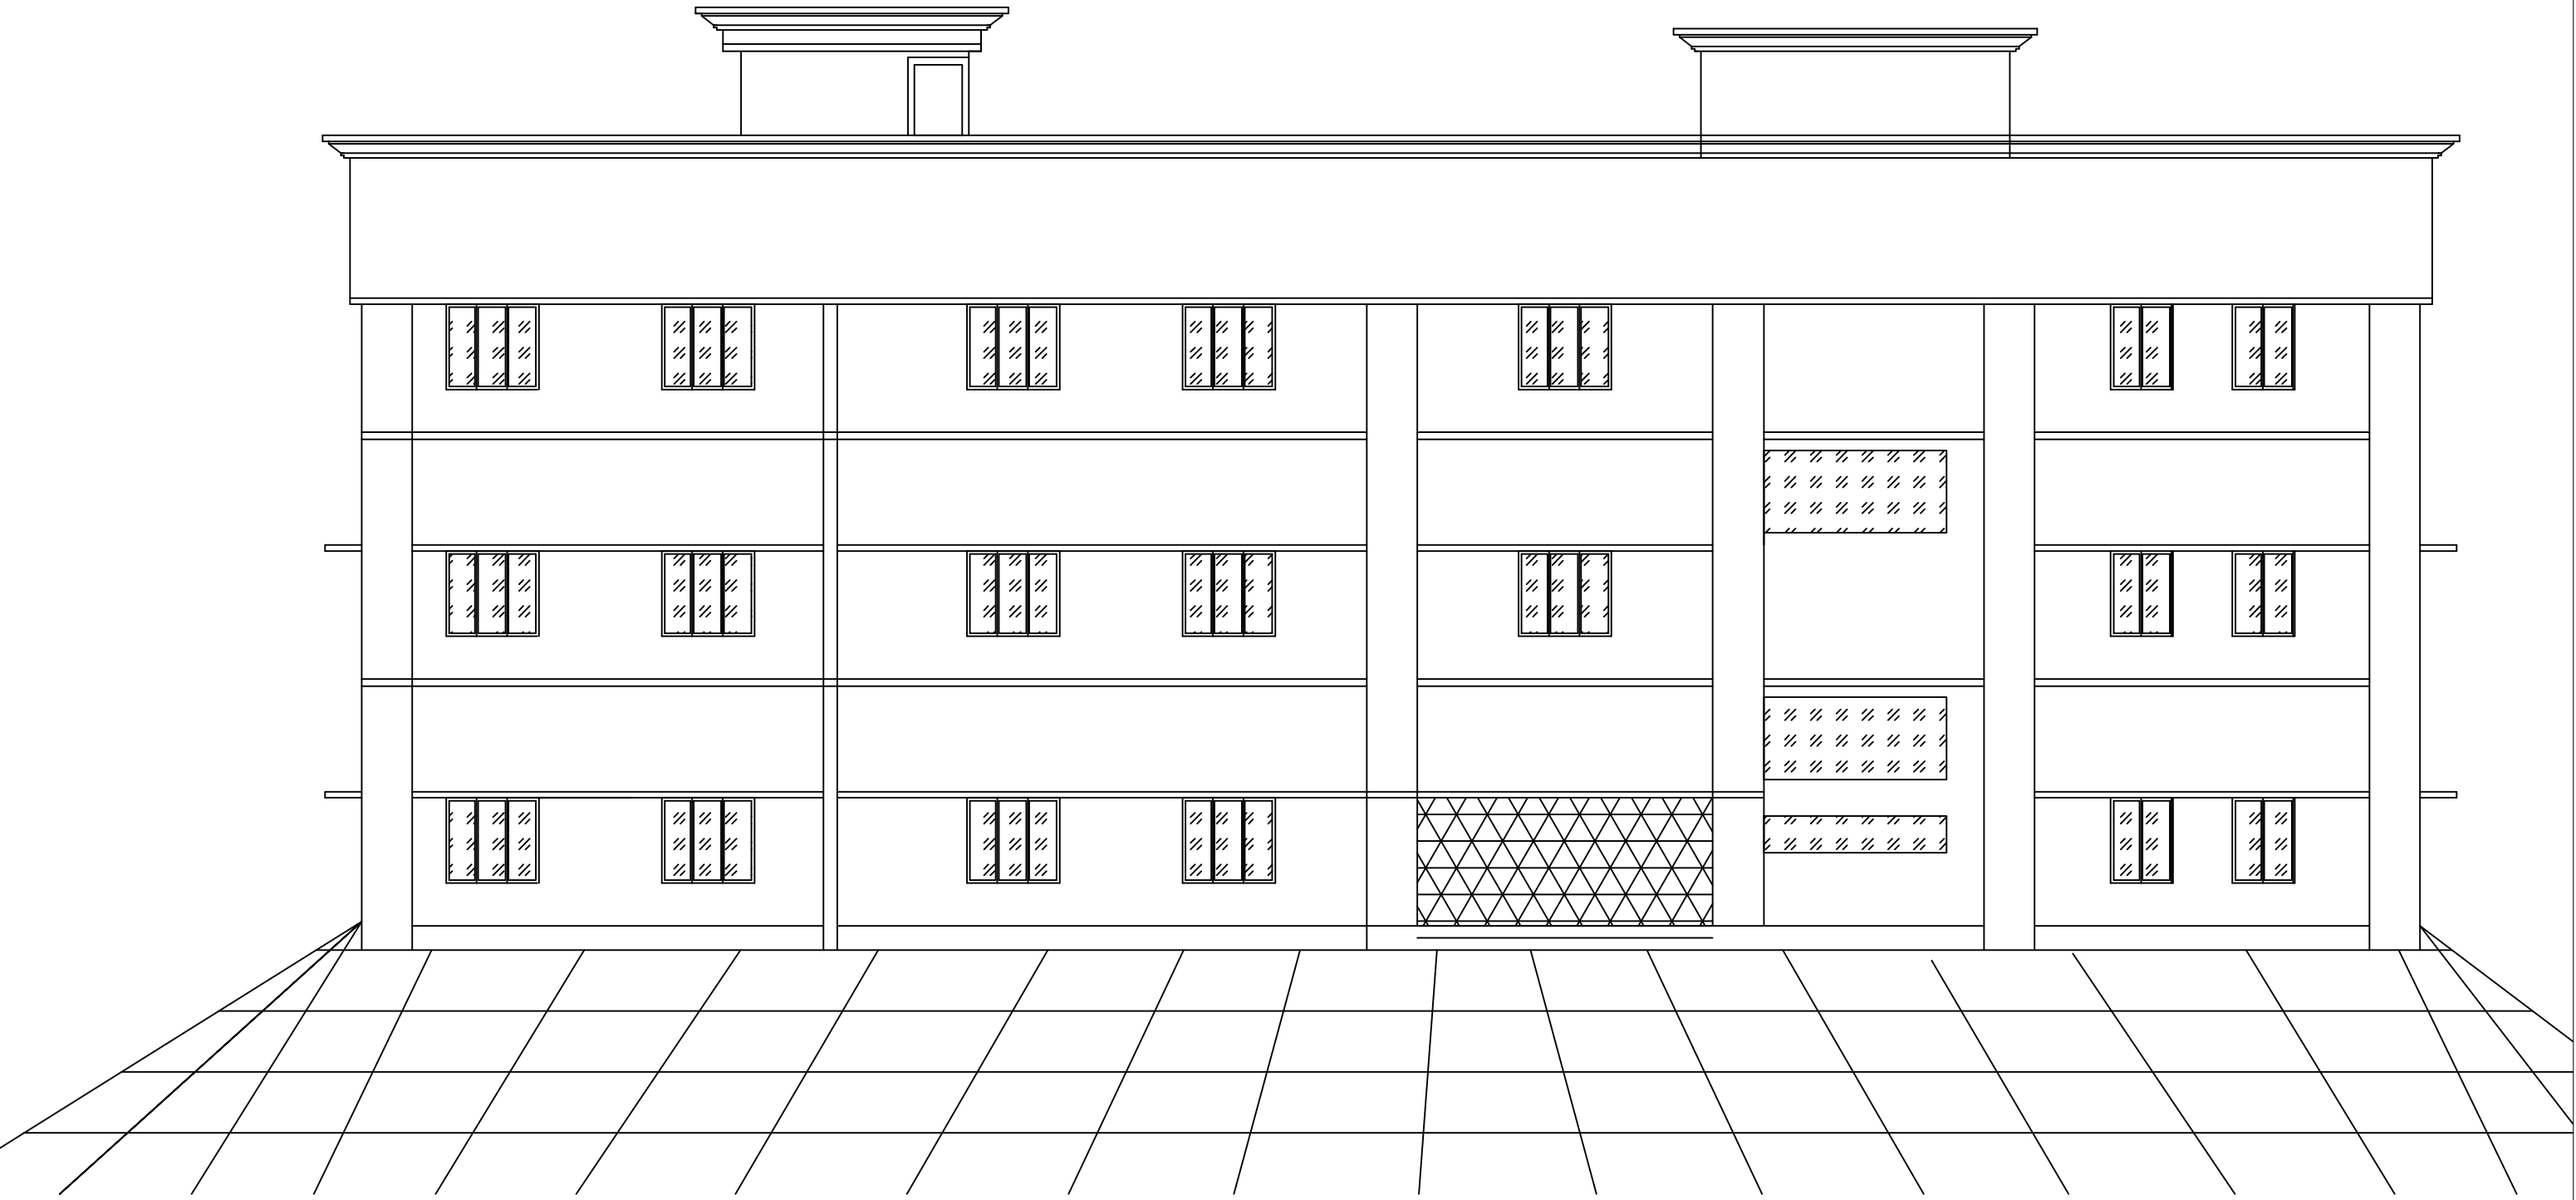


ELEVATION

COMPUTER SCIENCE BLOCK

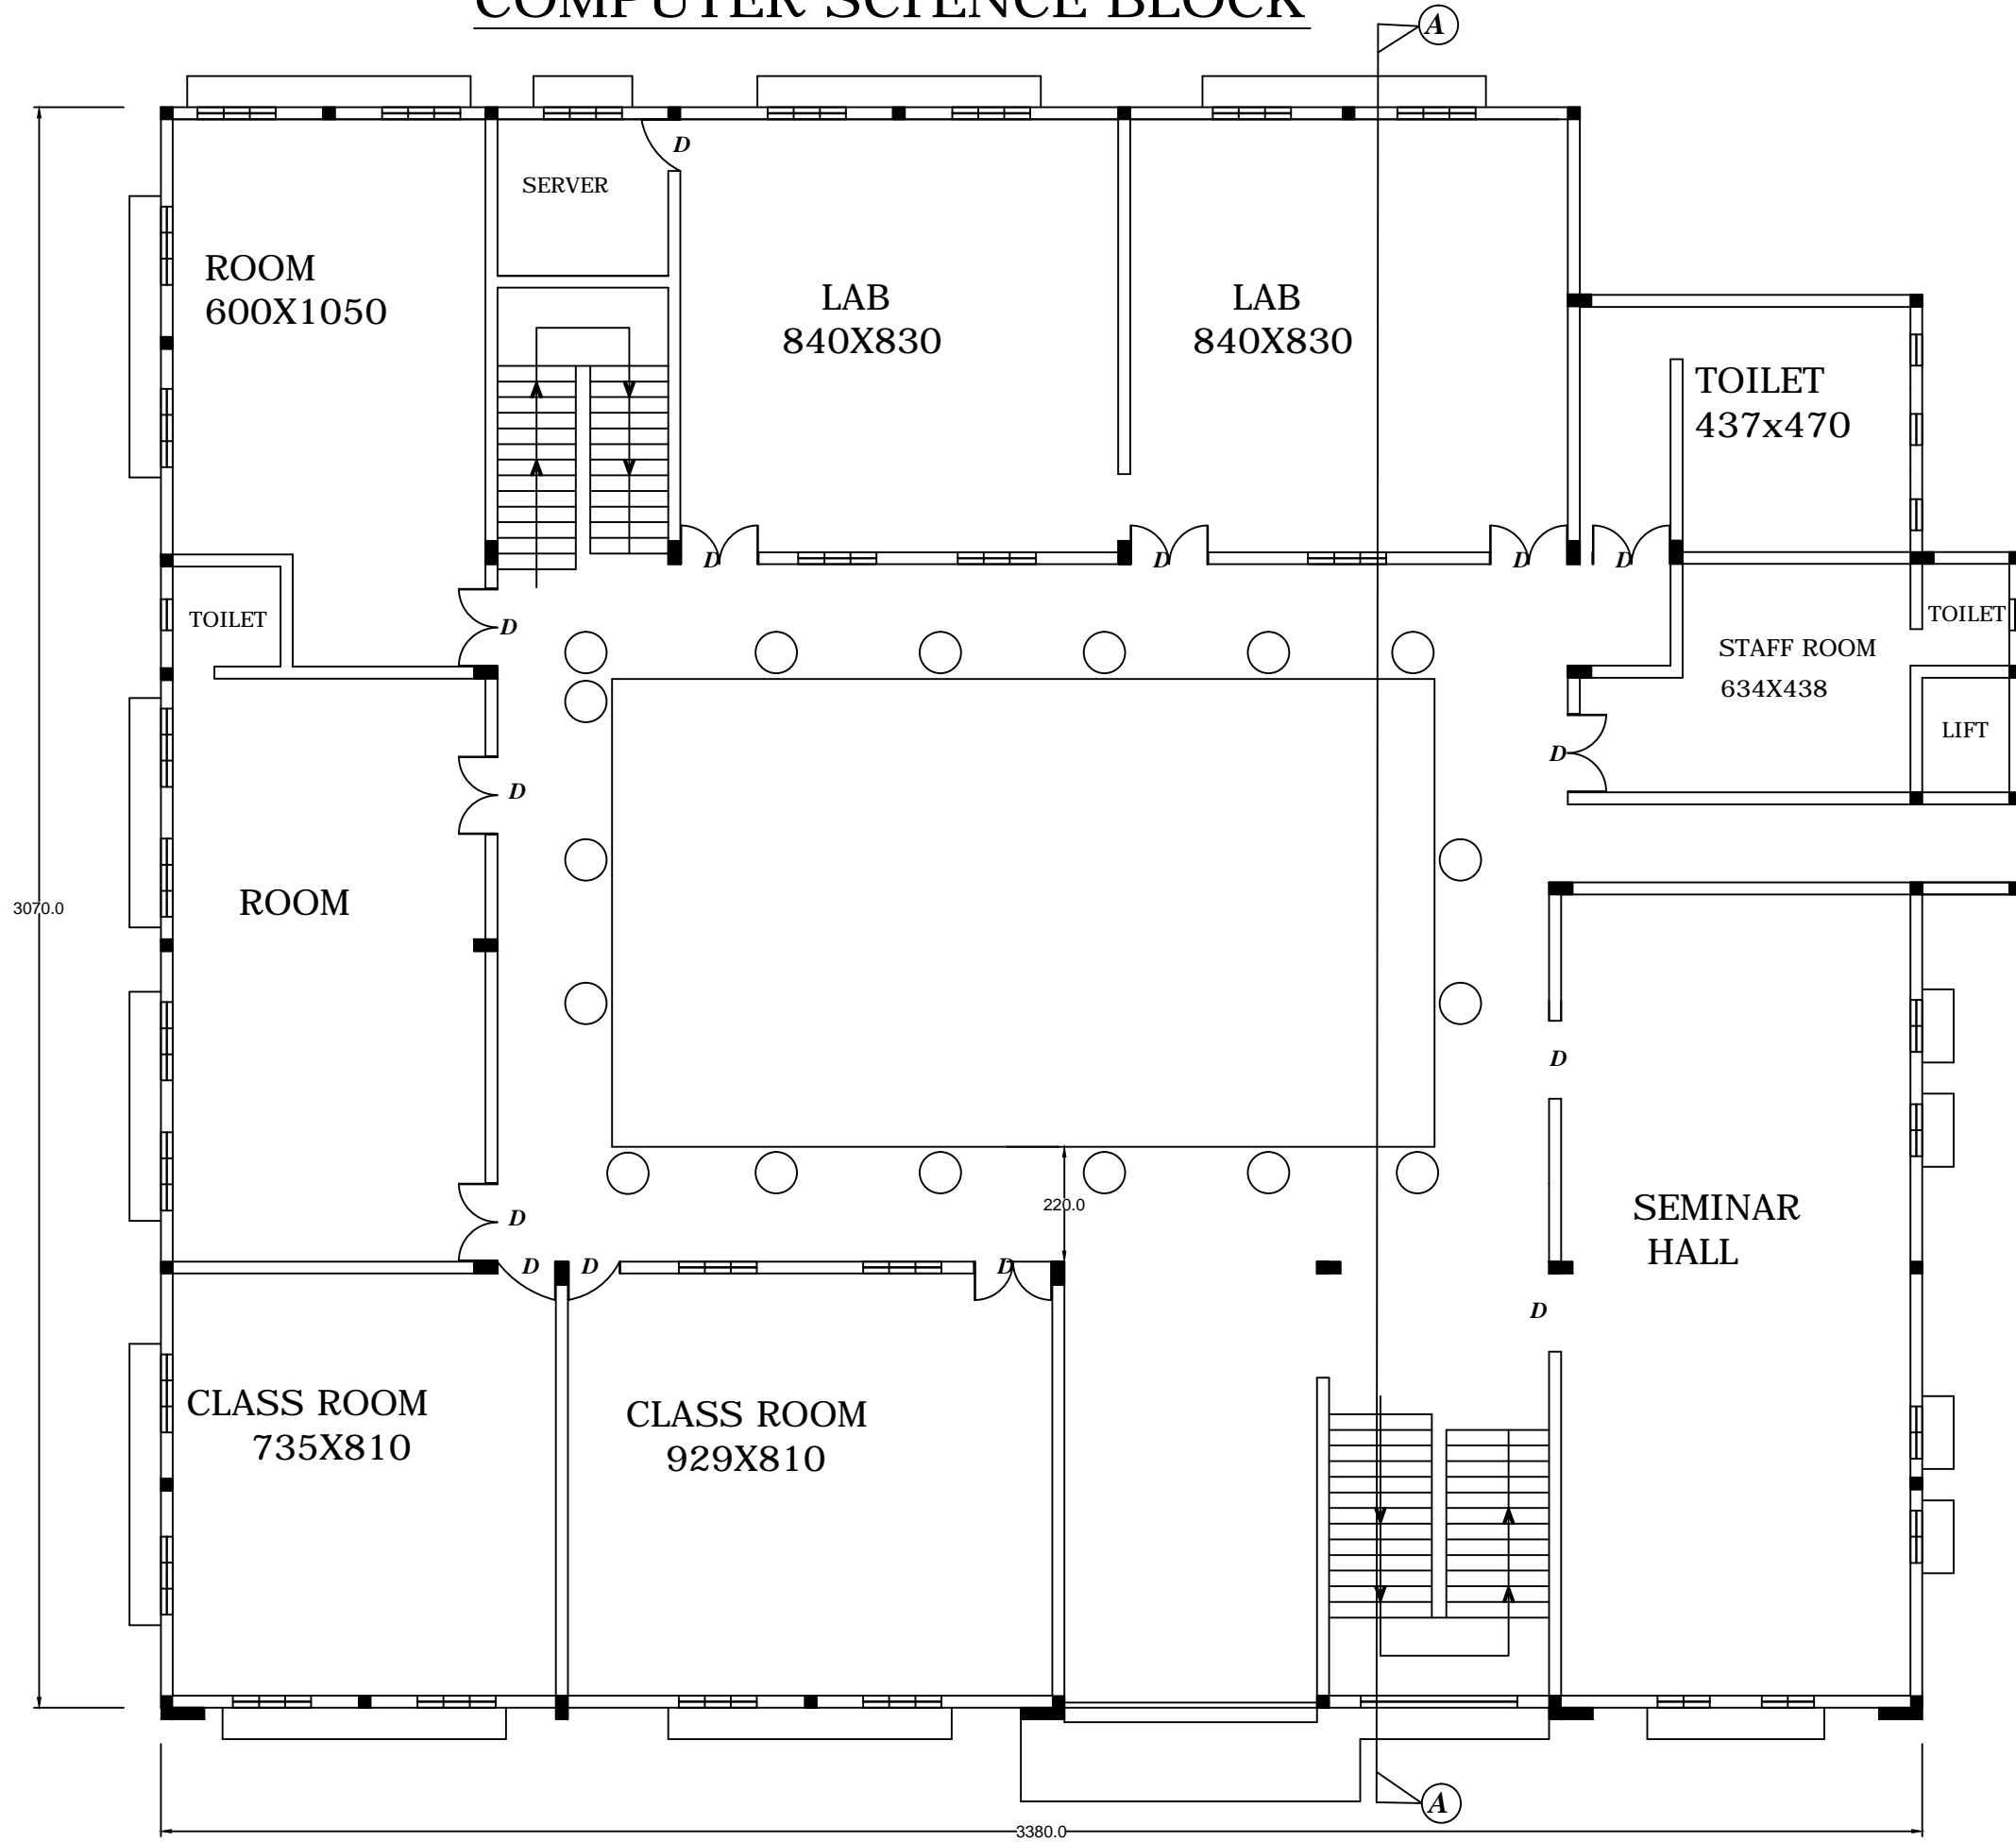


FIRST FLOOR PLAN

COMPUTER SCIENCE BLOCK

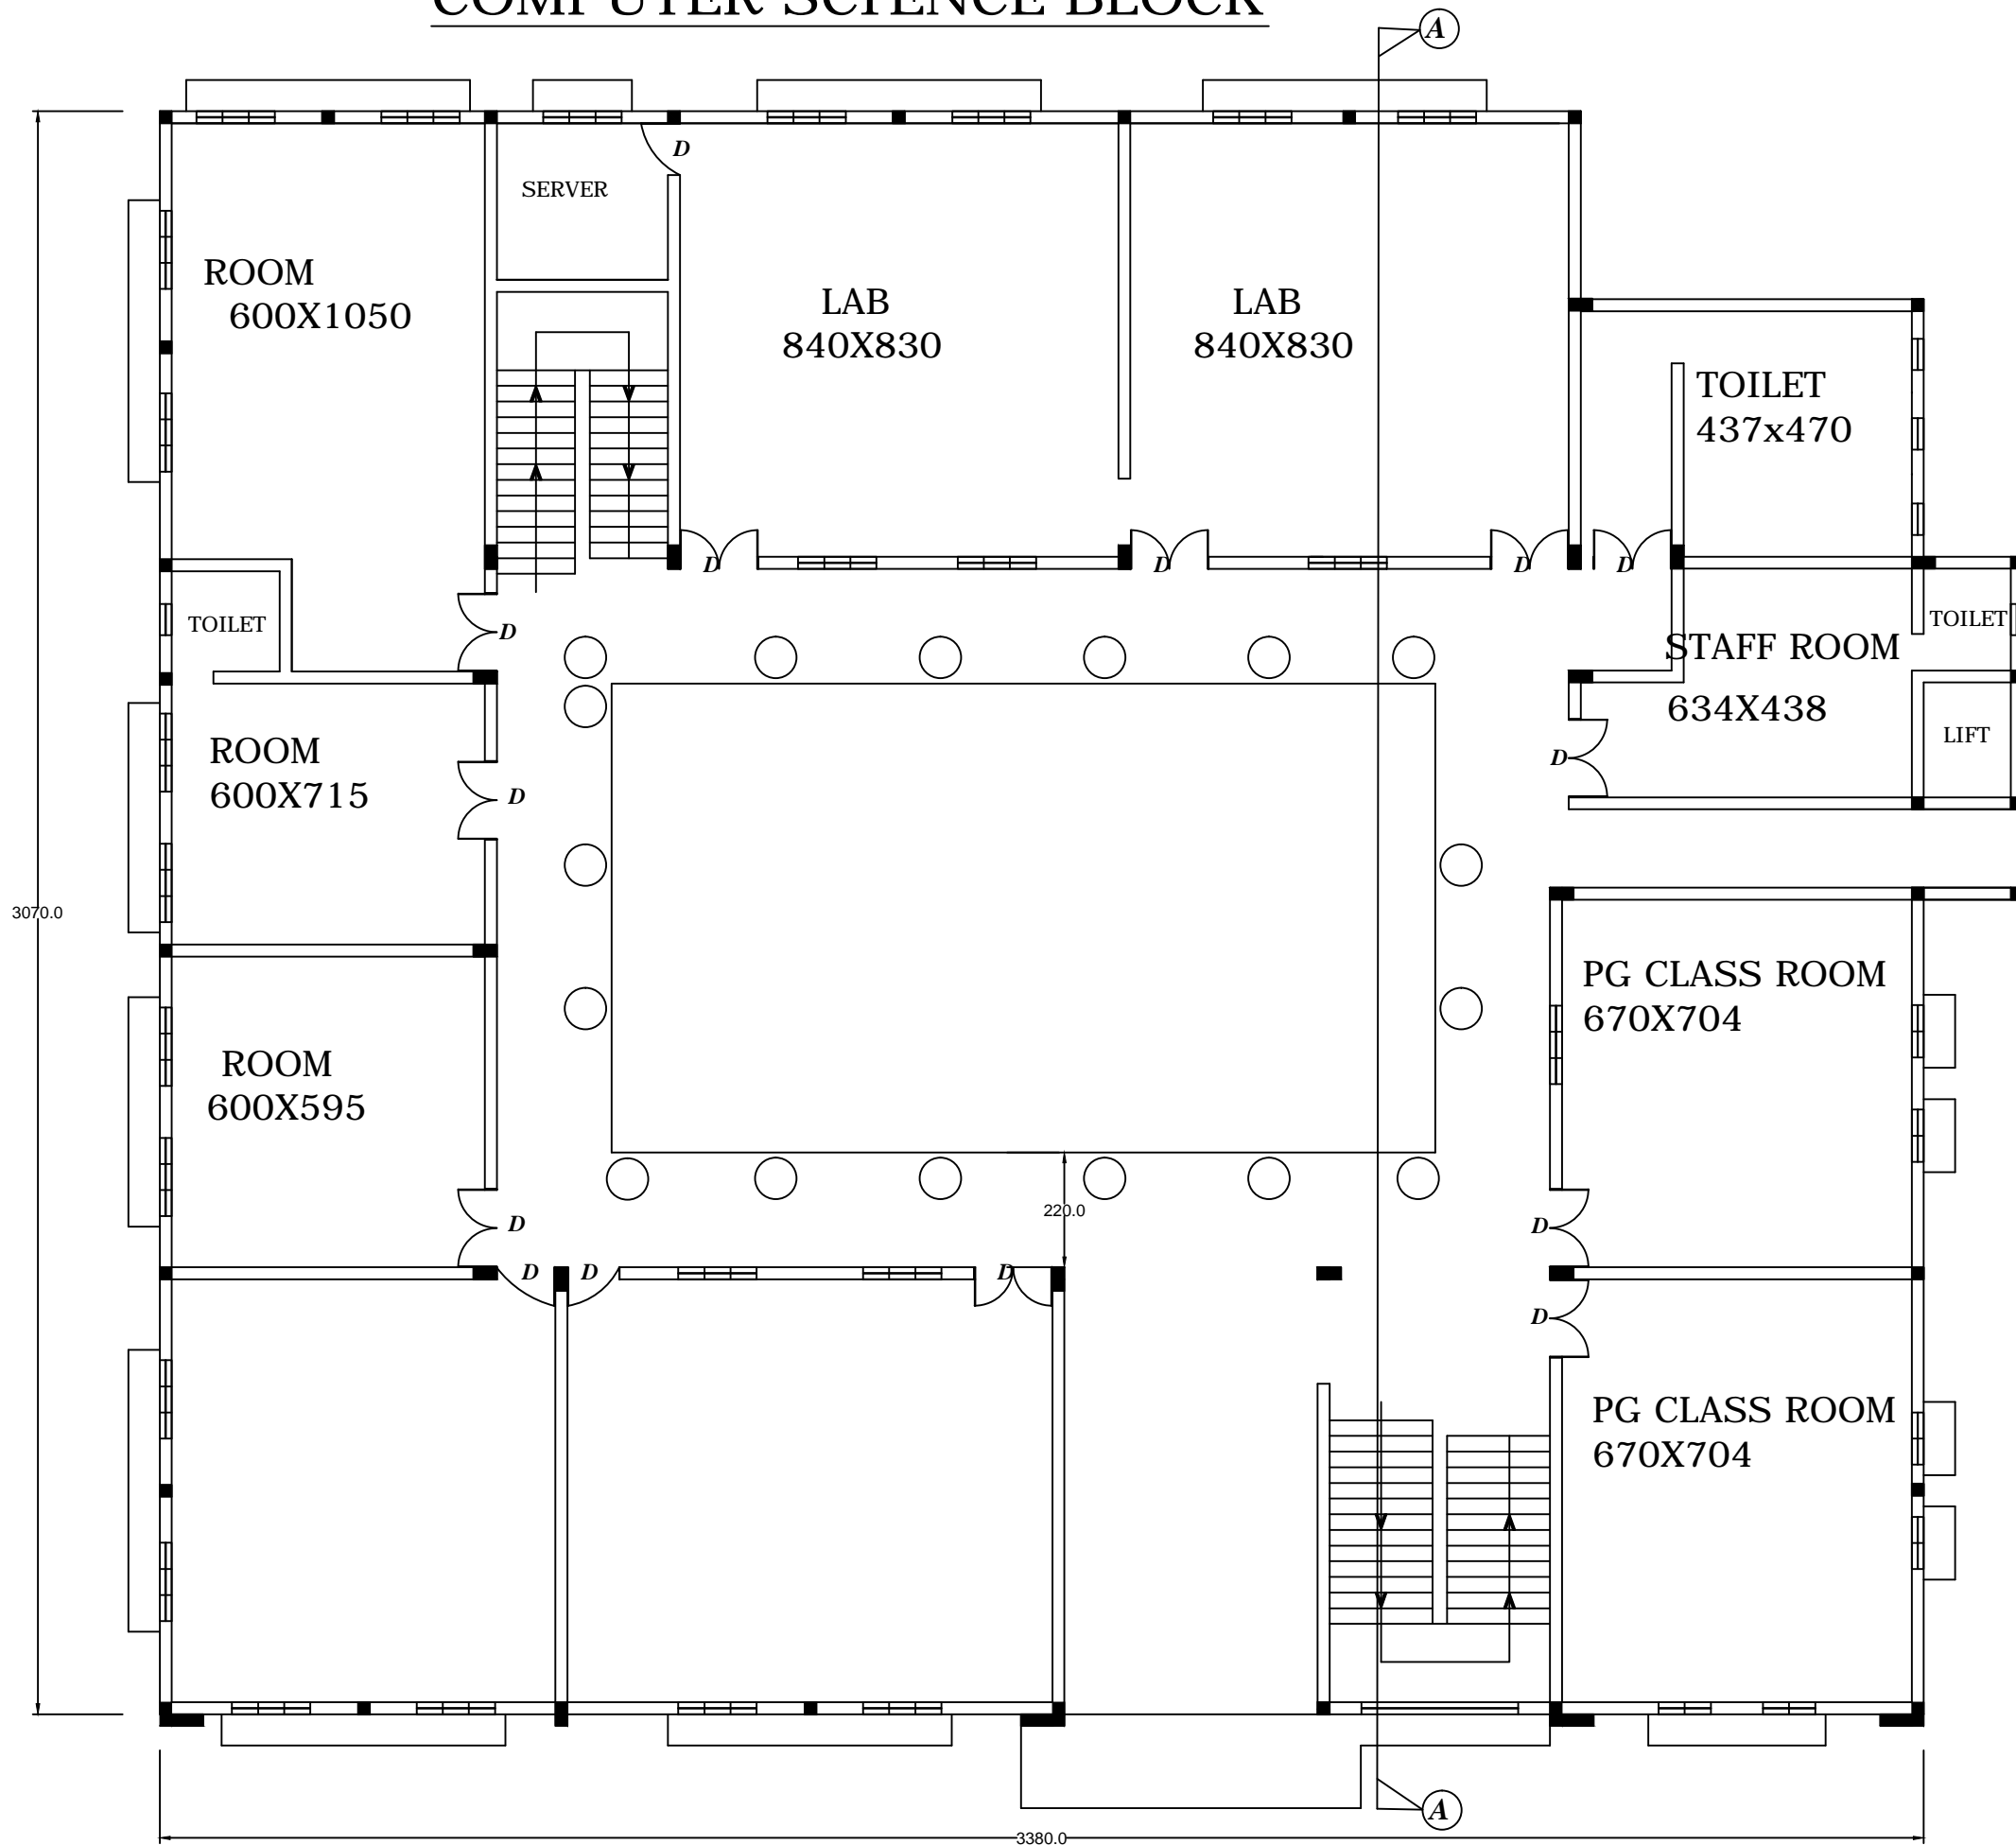


SECOND FLOOR PLAN


COMPUTER SCIENCE BLOCK

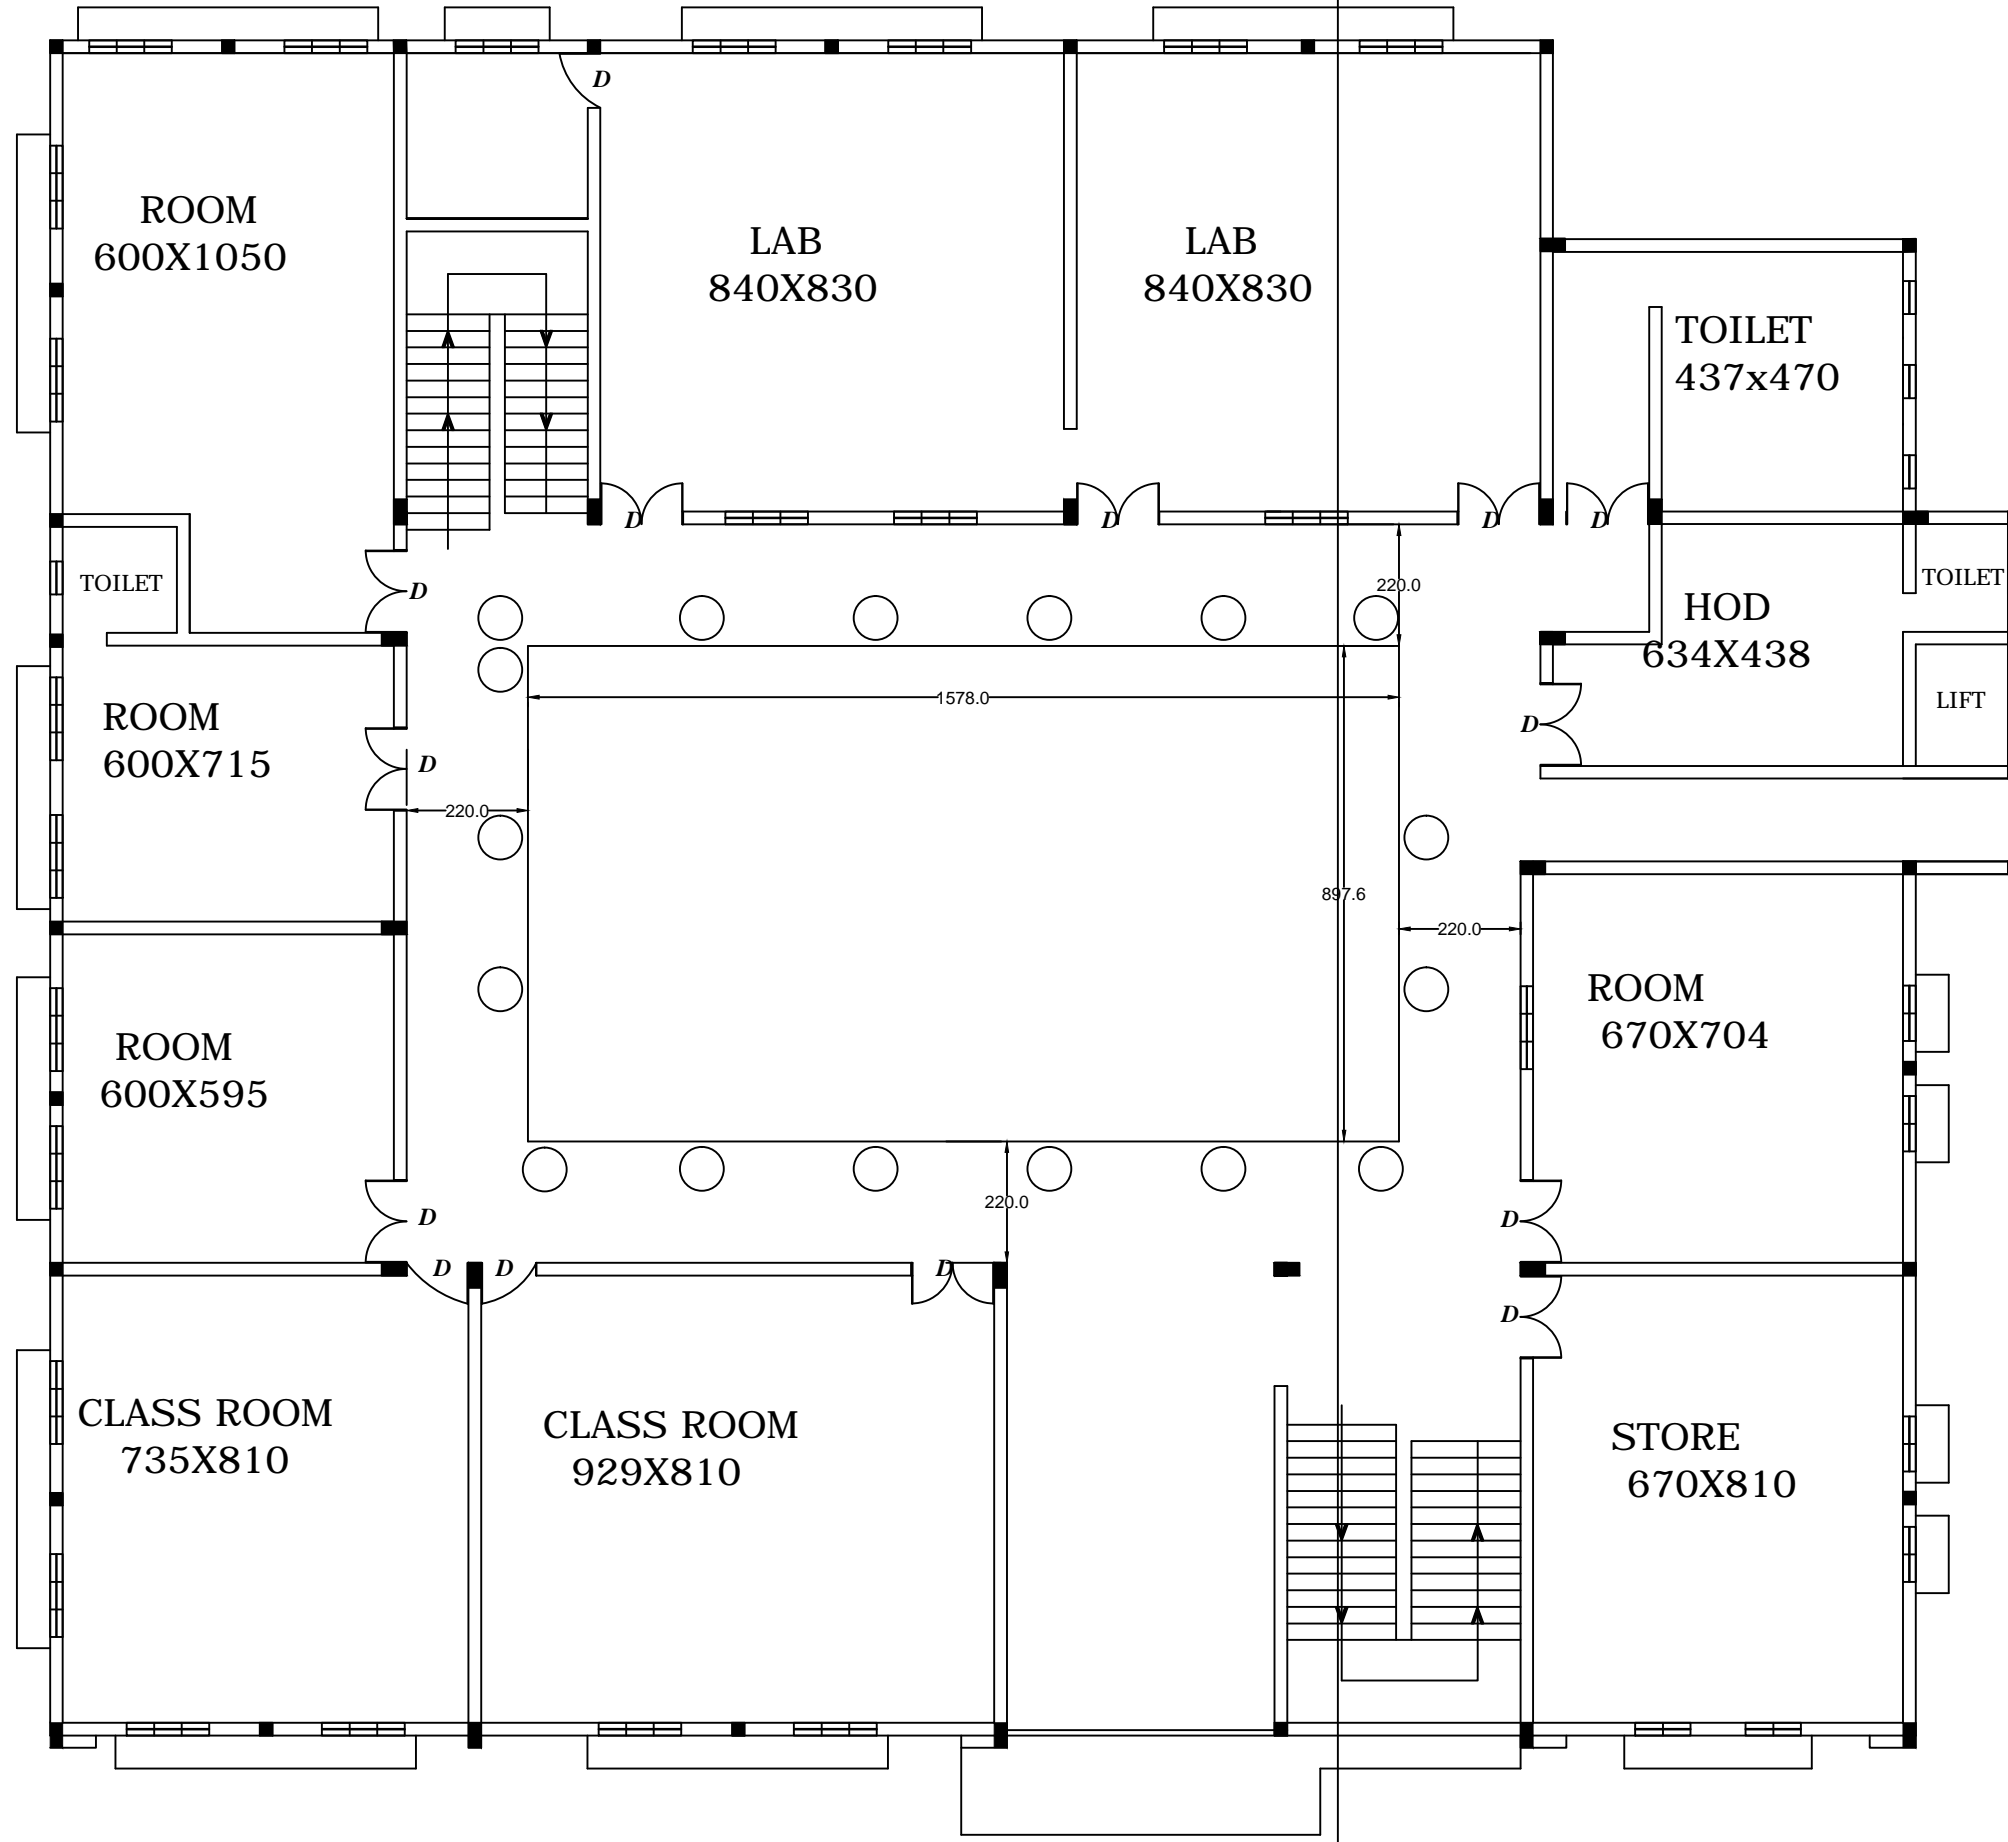

GROUND FLOOR PLAN

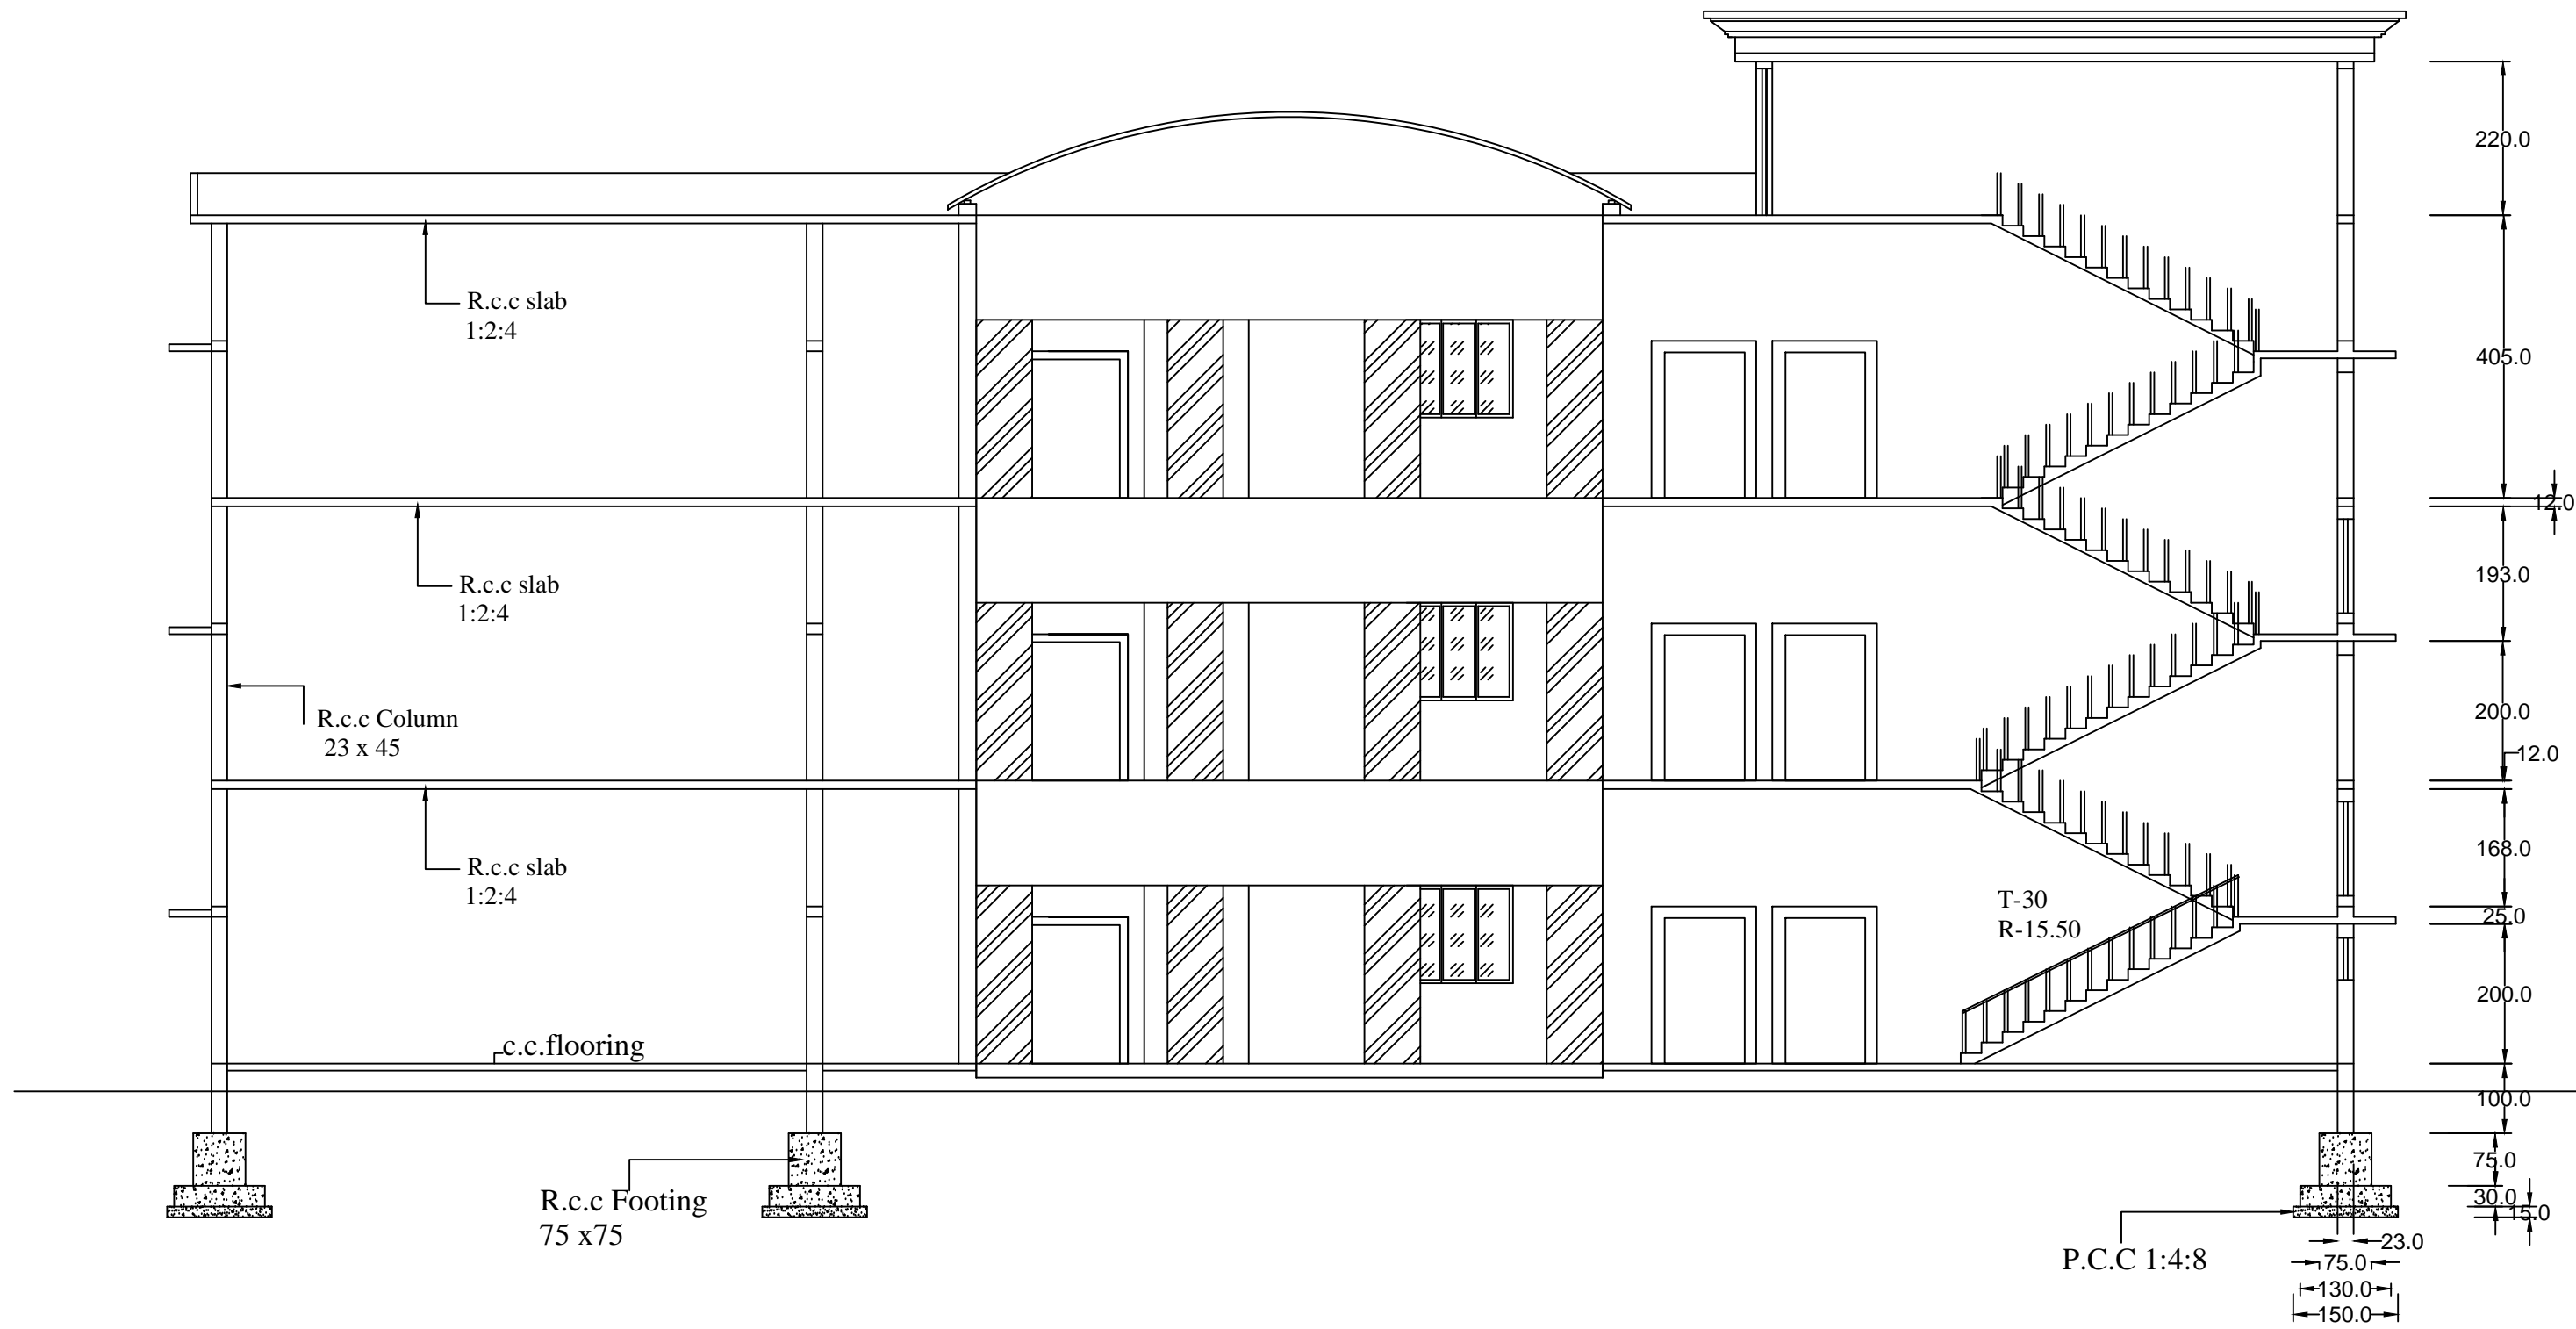

SECTION . A A

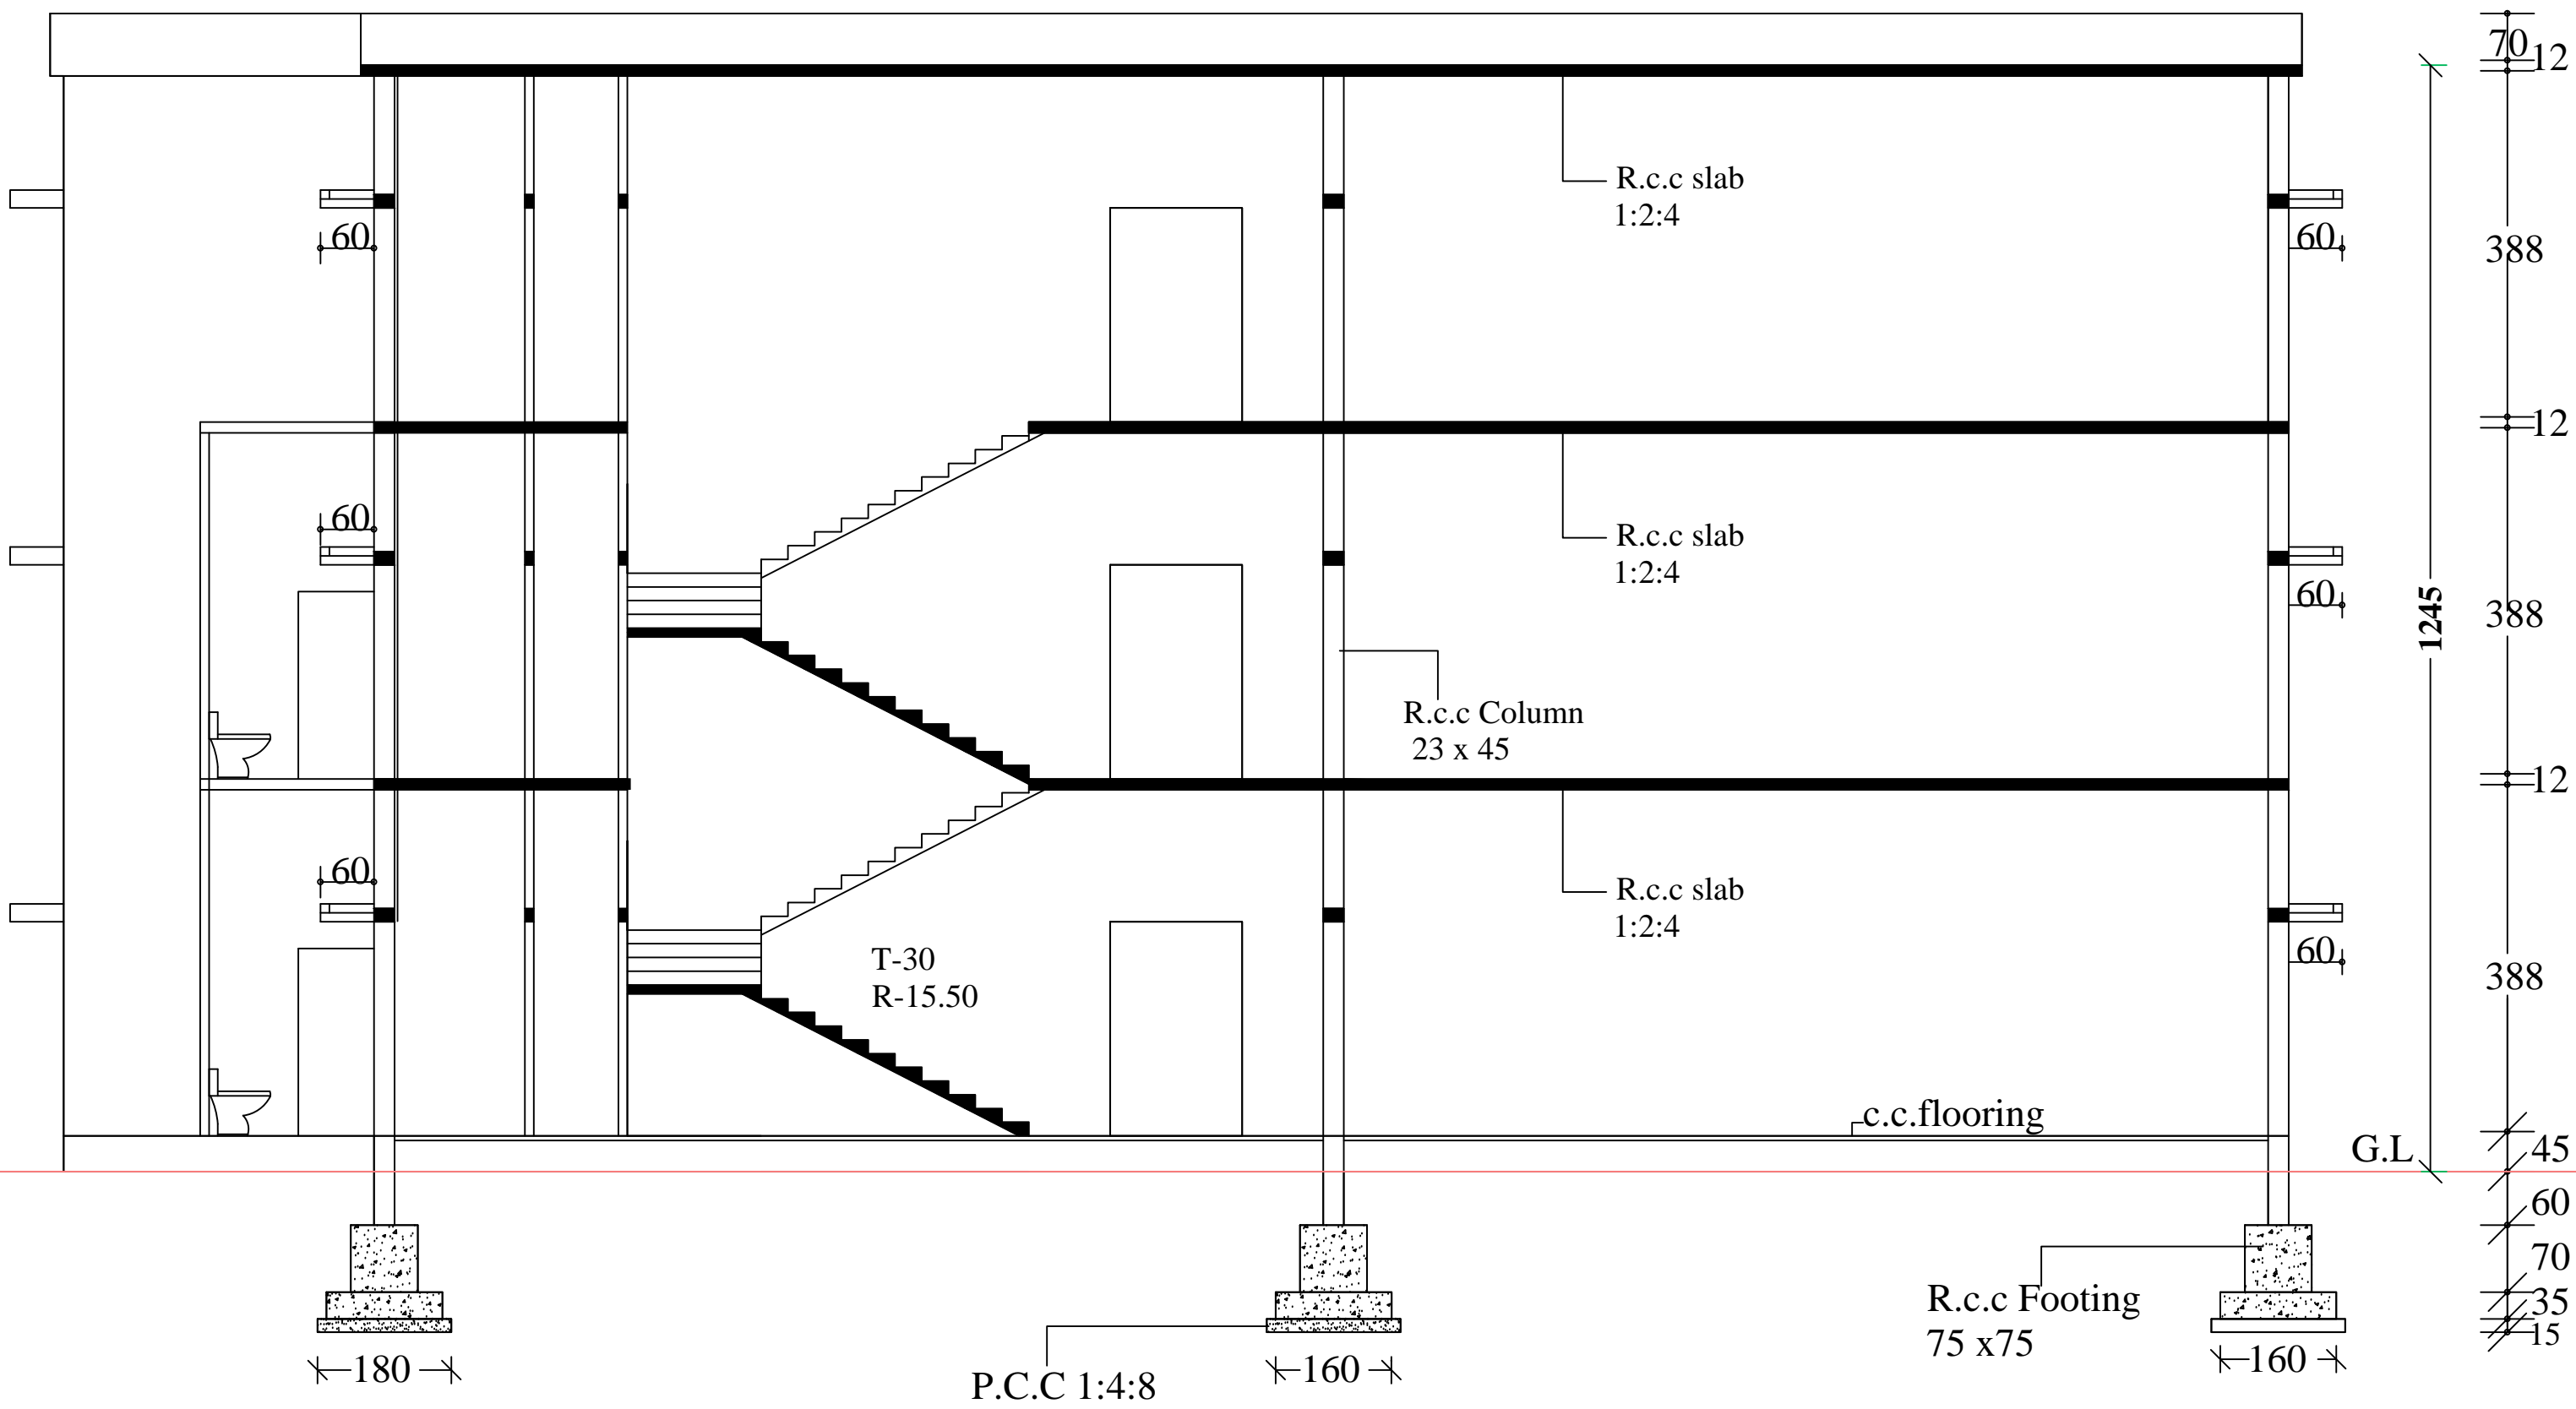


SECTION . A A



GL


GL

E L E V A T I O N

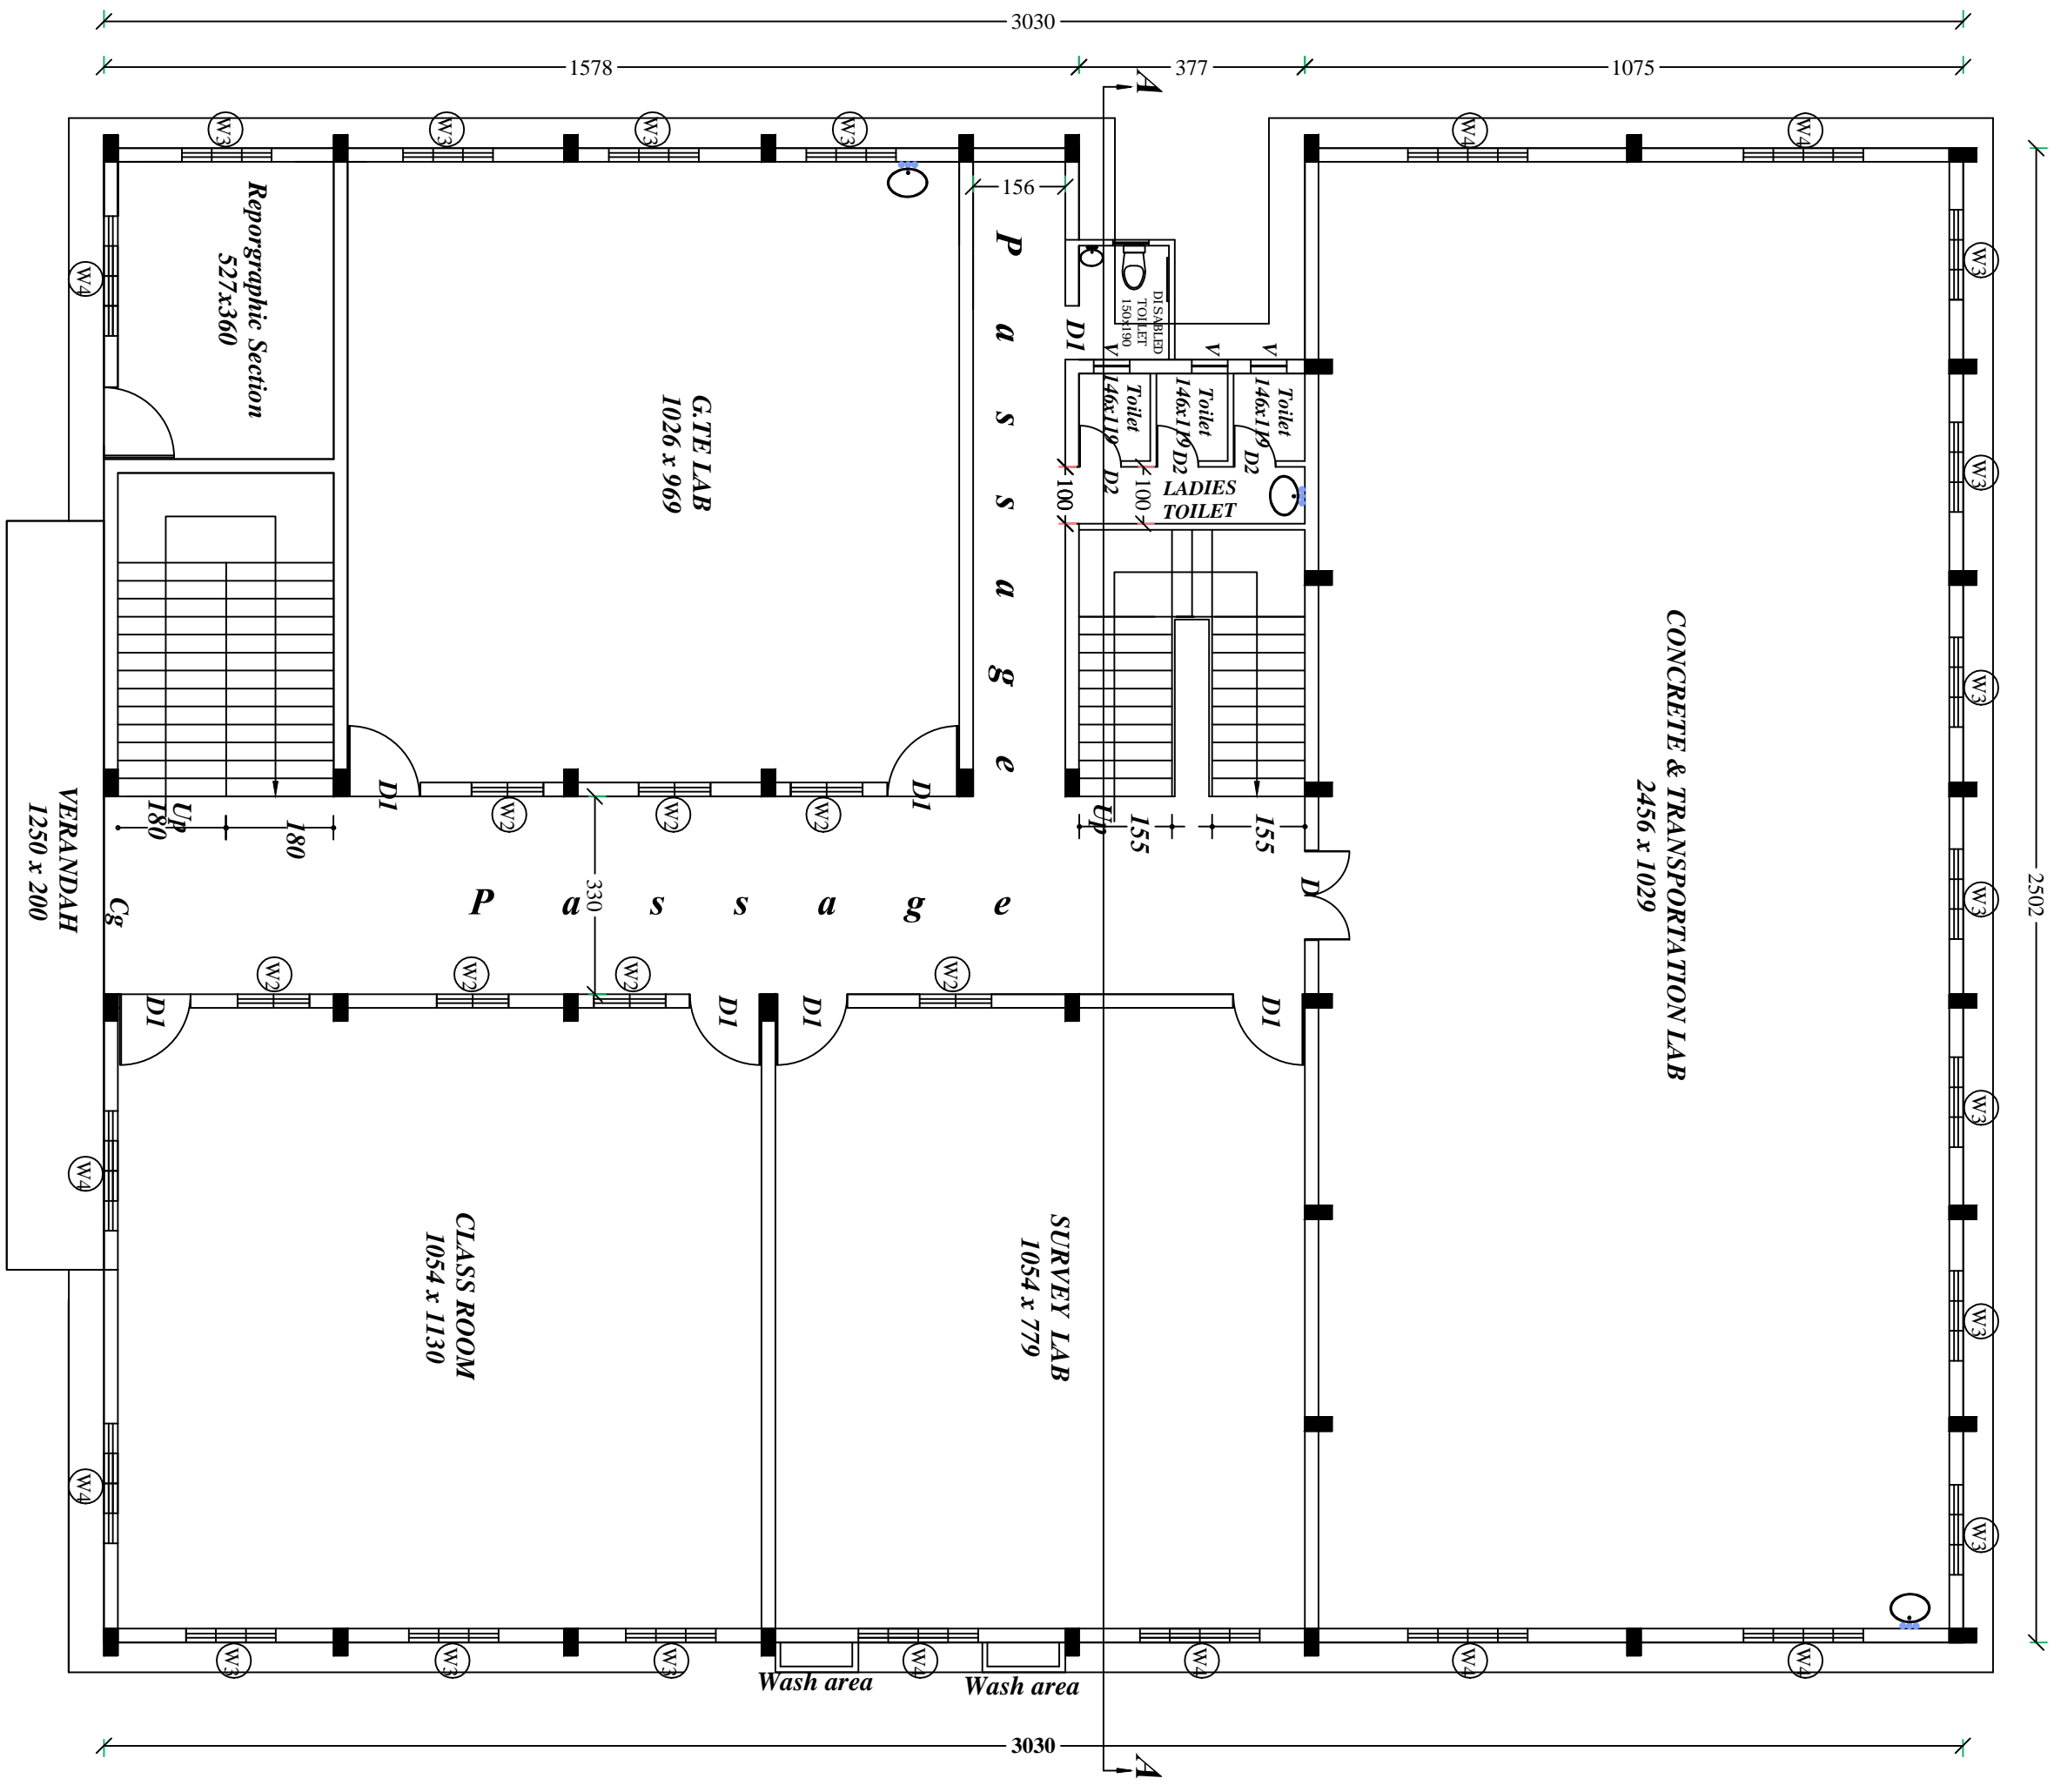


GROUND FLOOR PLAN

AREAR - 771.51M²

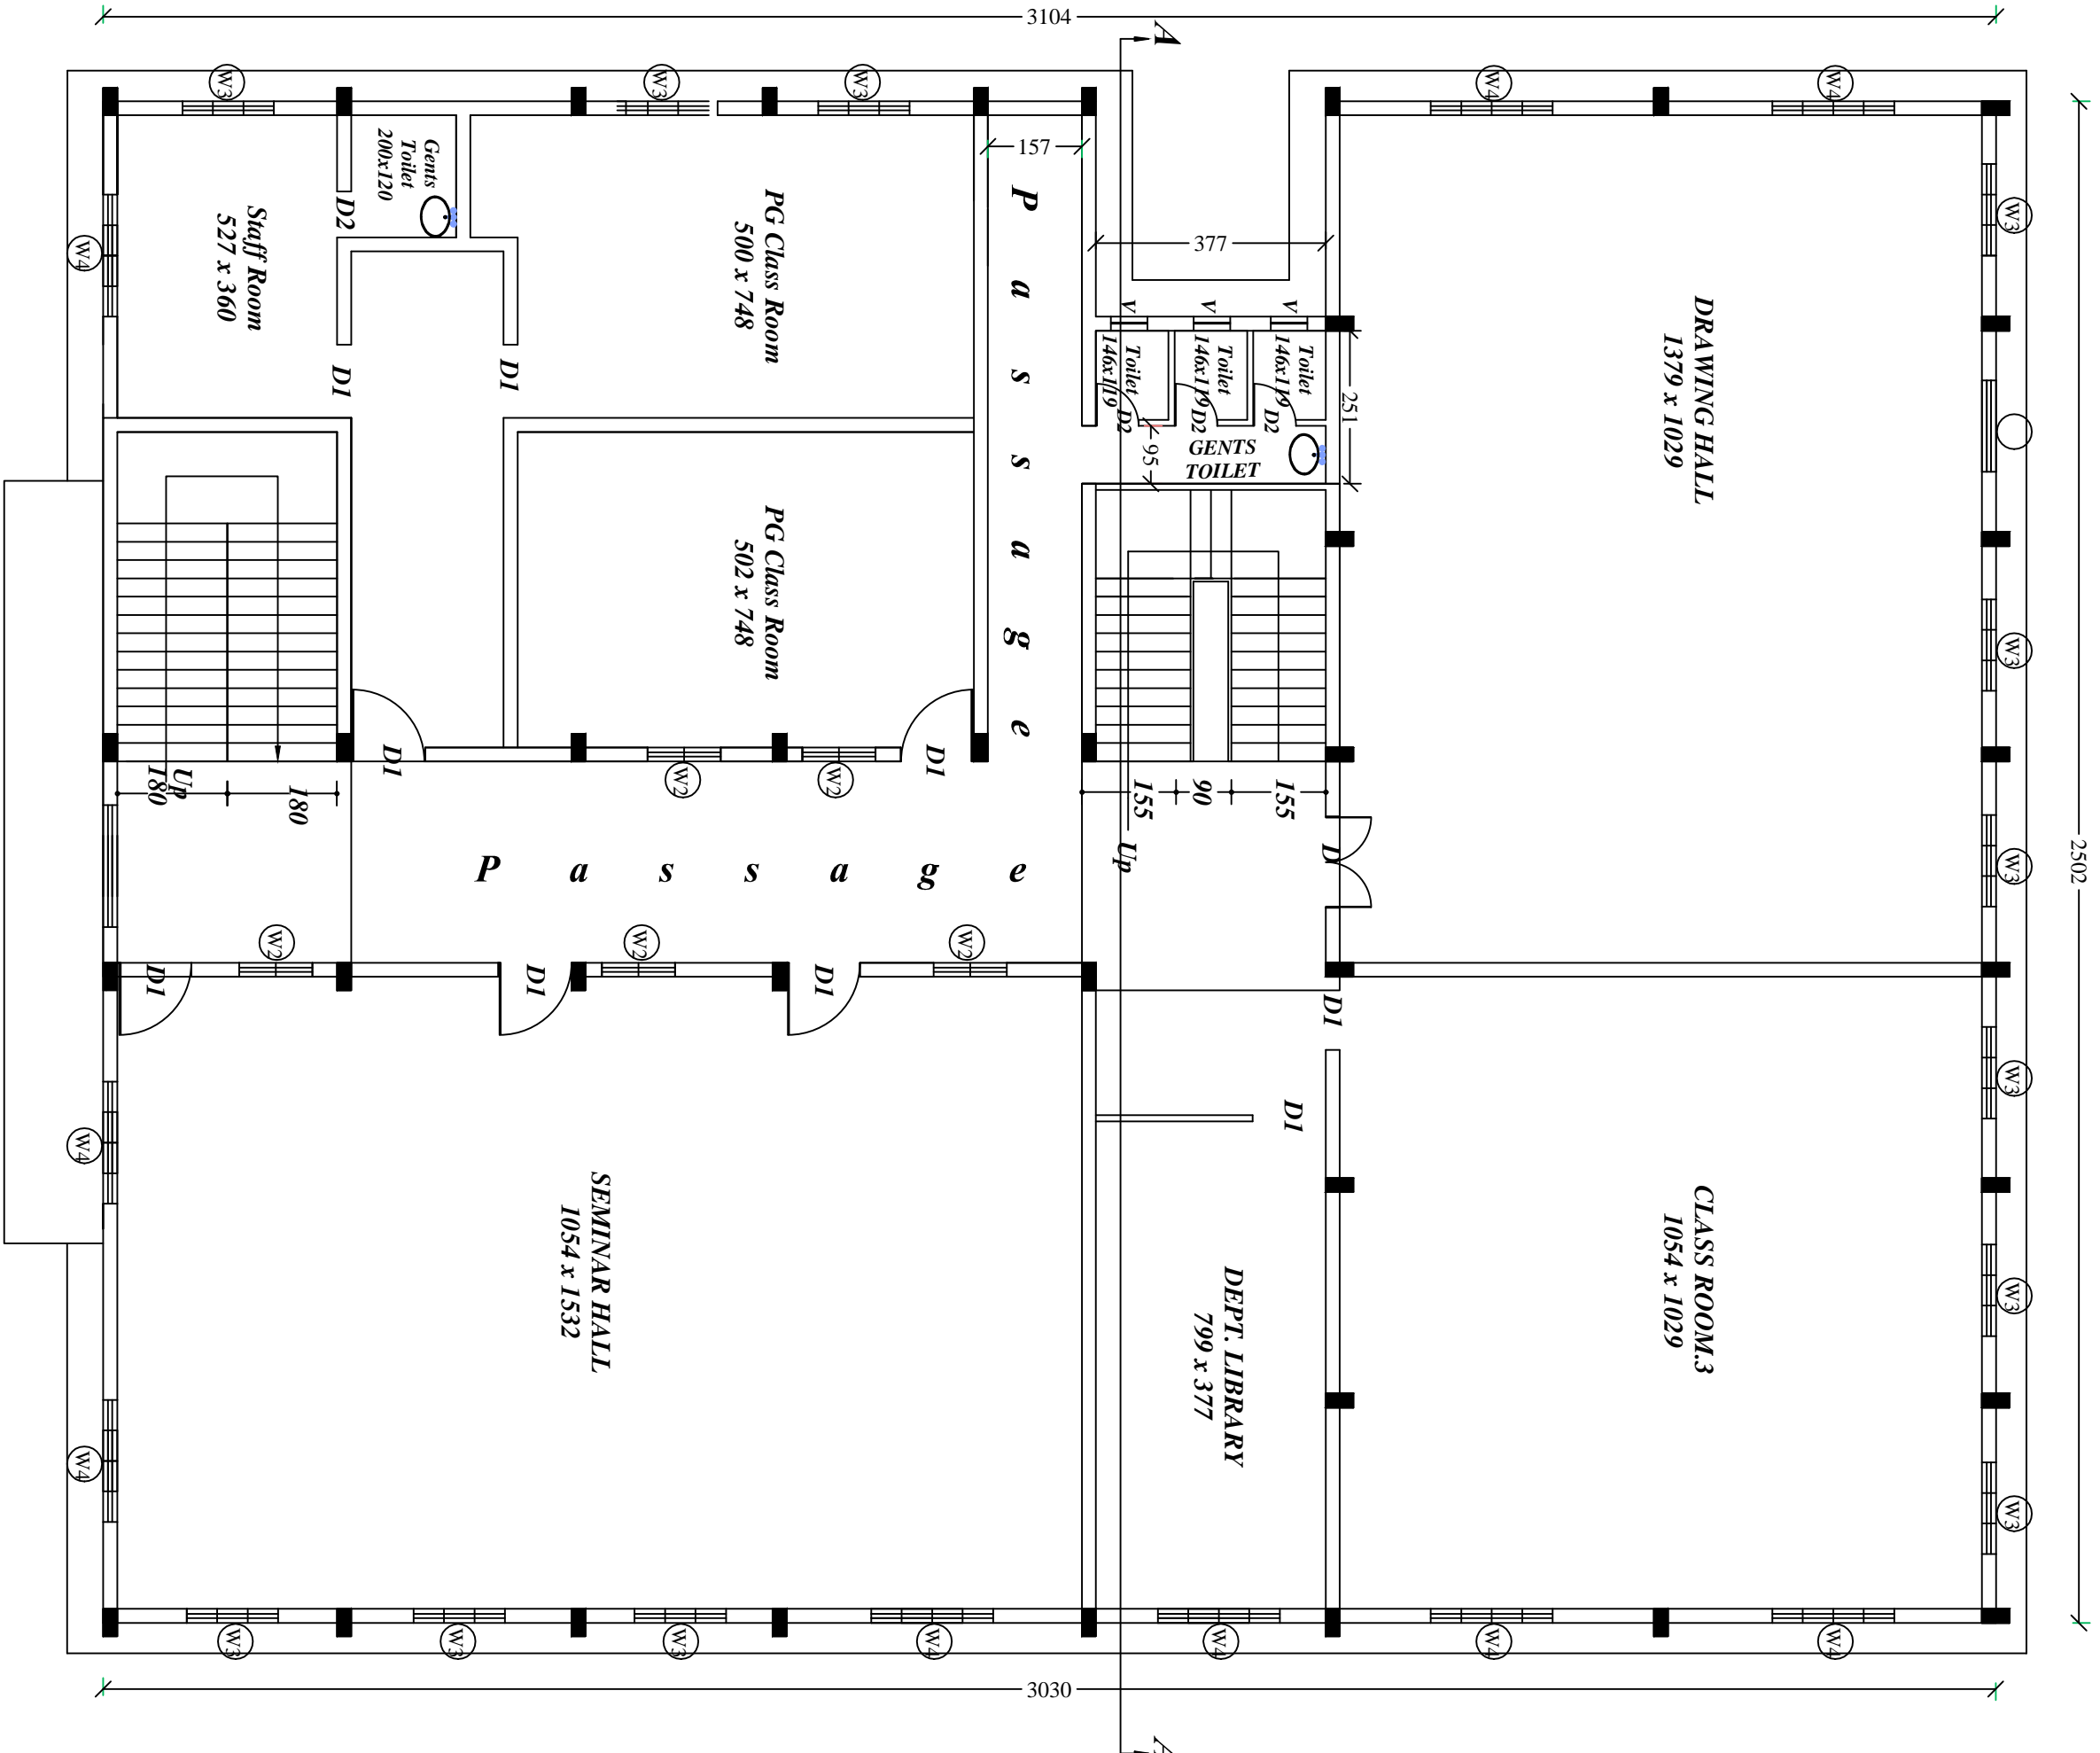

SECOND FLOOR PLAN

AREA - 760.78M²

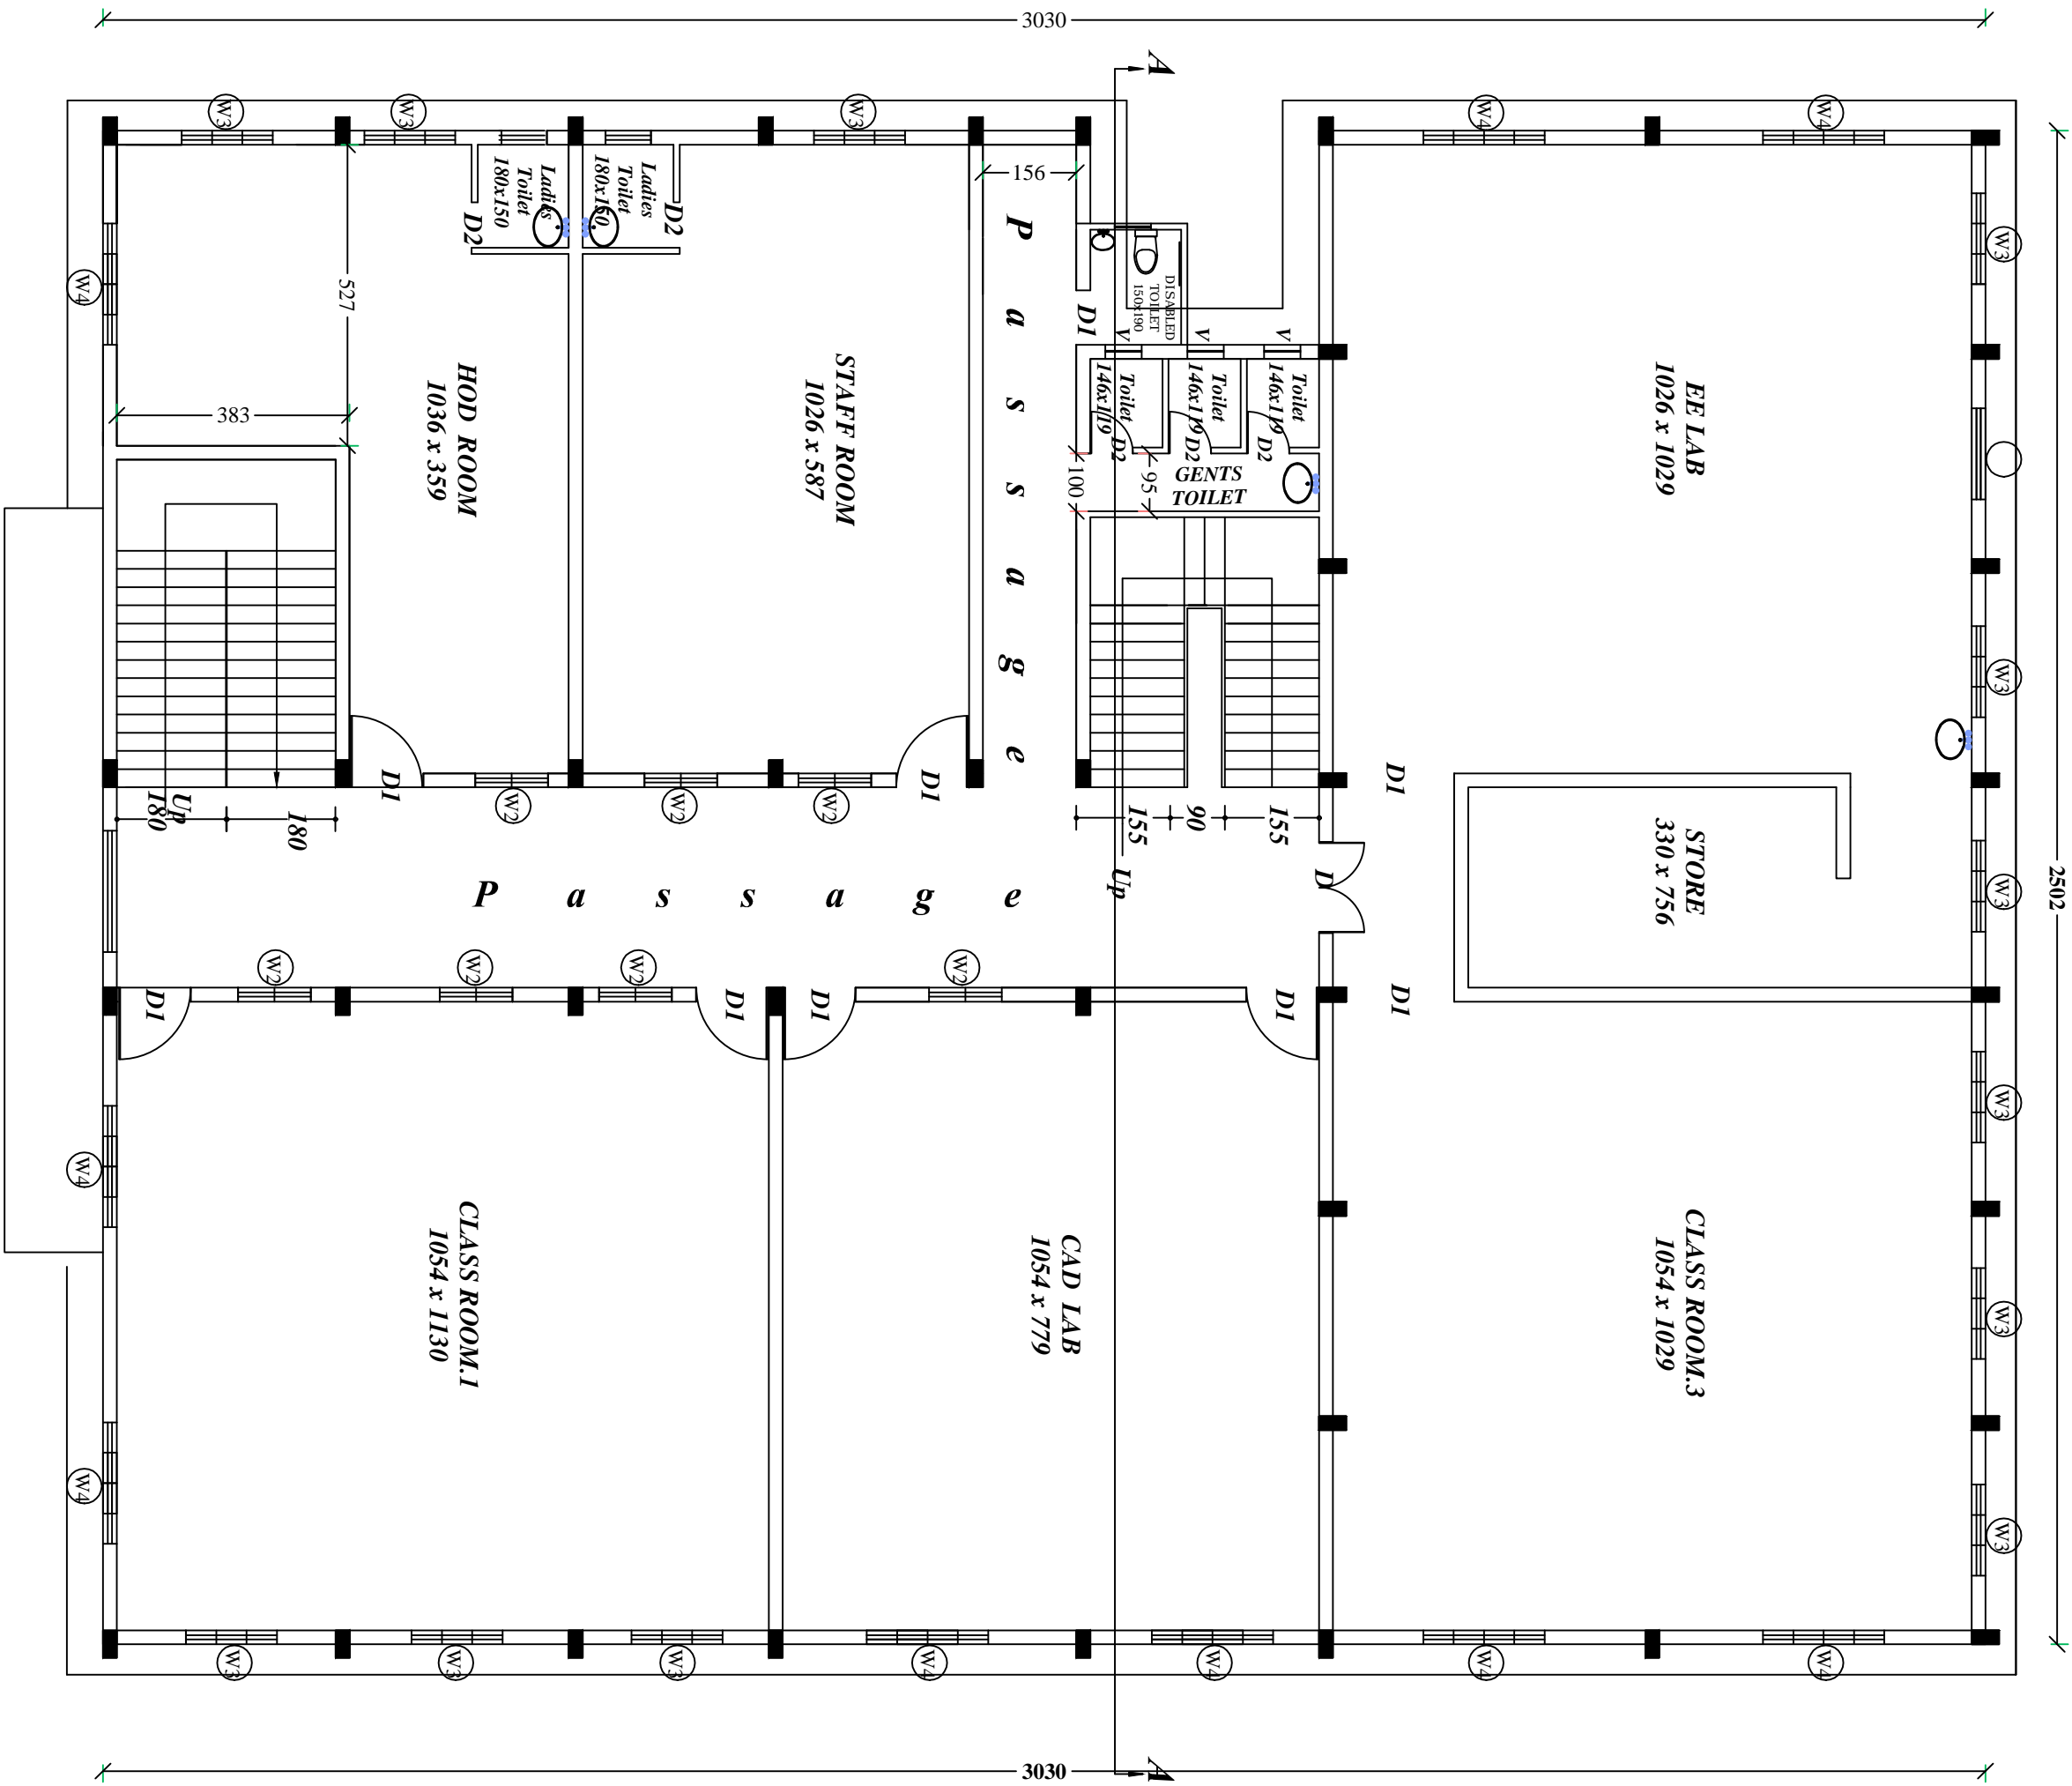

FIRST FLOOR PLAN

AREA - 760.78M²